
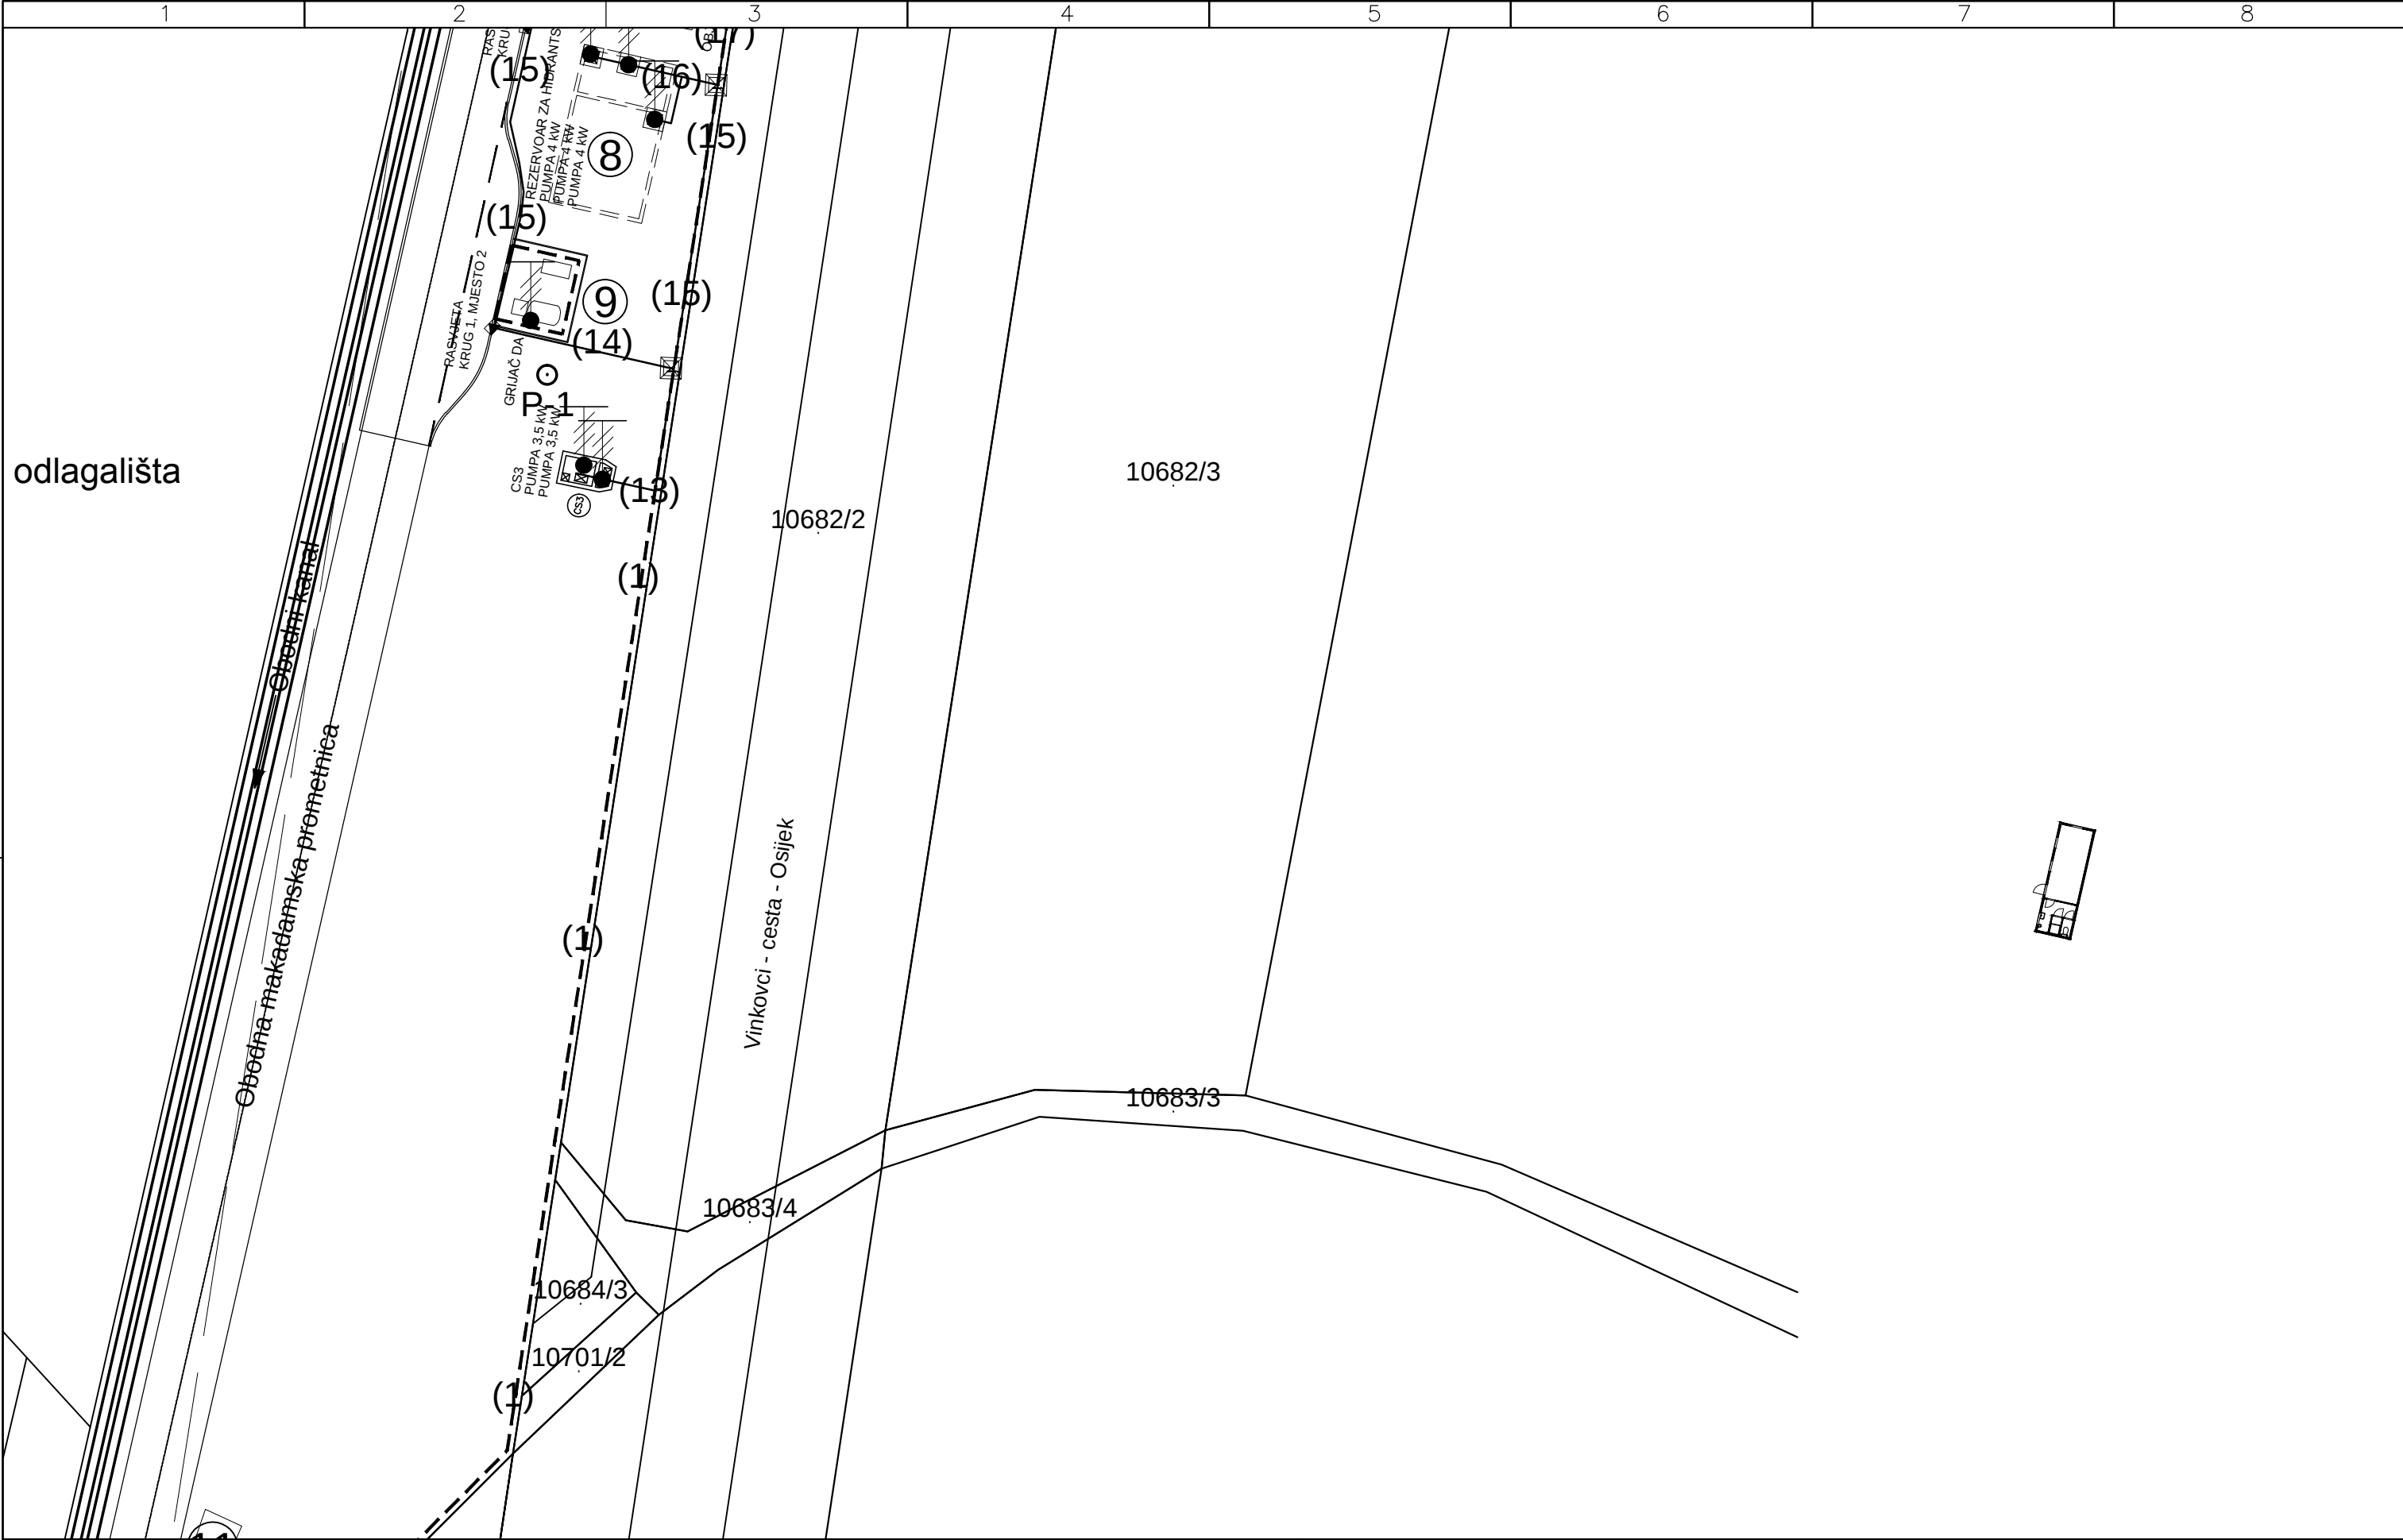


This document remains the exclusive property of the "AMPLITUDA VALA d.o.o." Company. Reproduction or any use not in conformity with the intended application is not permissible.

Ovaj dokument ostaje u isključivom vlasništvu poduzeća AMPLITUDA VALA d.o.o. Pretisak i upotreba izvan namjene nisu dopušteni.

FILE NAME: 003ST01

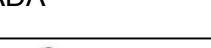

Pečat i potpis projektanta:		Investitor: GRAD OSIJEK, Franje Kuhača 9, 31000 Osijek		Faza projekta: GLAVNI	Z. O. projekta: 10-005/15	Projekt broj: PG-001-15		
		Građevina: ODLAGALIŠTE NEOPASNOG OTPADA "LONČARICA VELIKA" - OSIJEK		Naziv projekta: PROJEKT ELEKTROINSTALACIJA			Knjiga: 4	
		Projektant	M. ŠOŠTARIĆ		Naziv dokumenta: SITUACIJA SA OBJEKTIMA		Broj nacrt: 003ST01	+ -
		Glavni projektant	D. BARAČ					List br.: 10
		Datum	02/2015.					IME
				Amplituda vala d.o.o. Poljana Z. Mikine 26,10000 Zagreb E-mail: info@amplituda-vala.hr WEB: www.amplituda-vala.hr				