
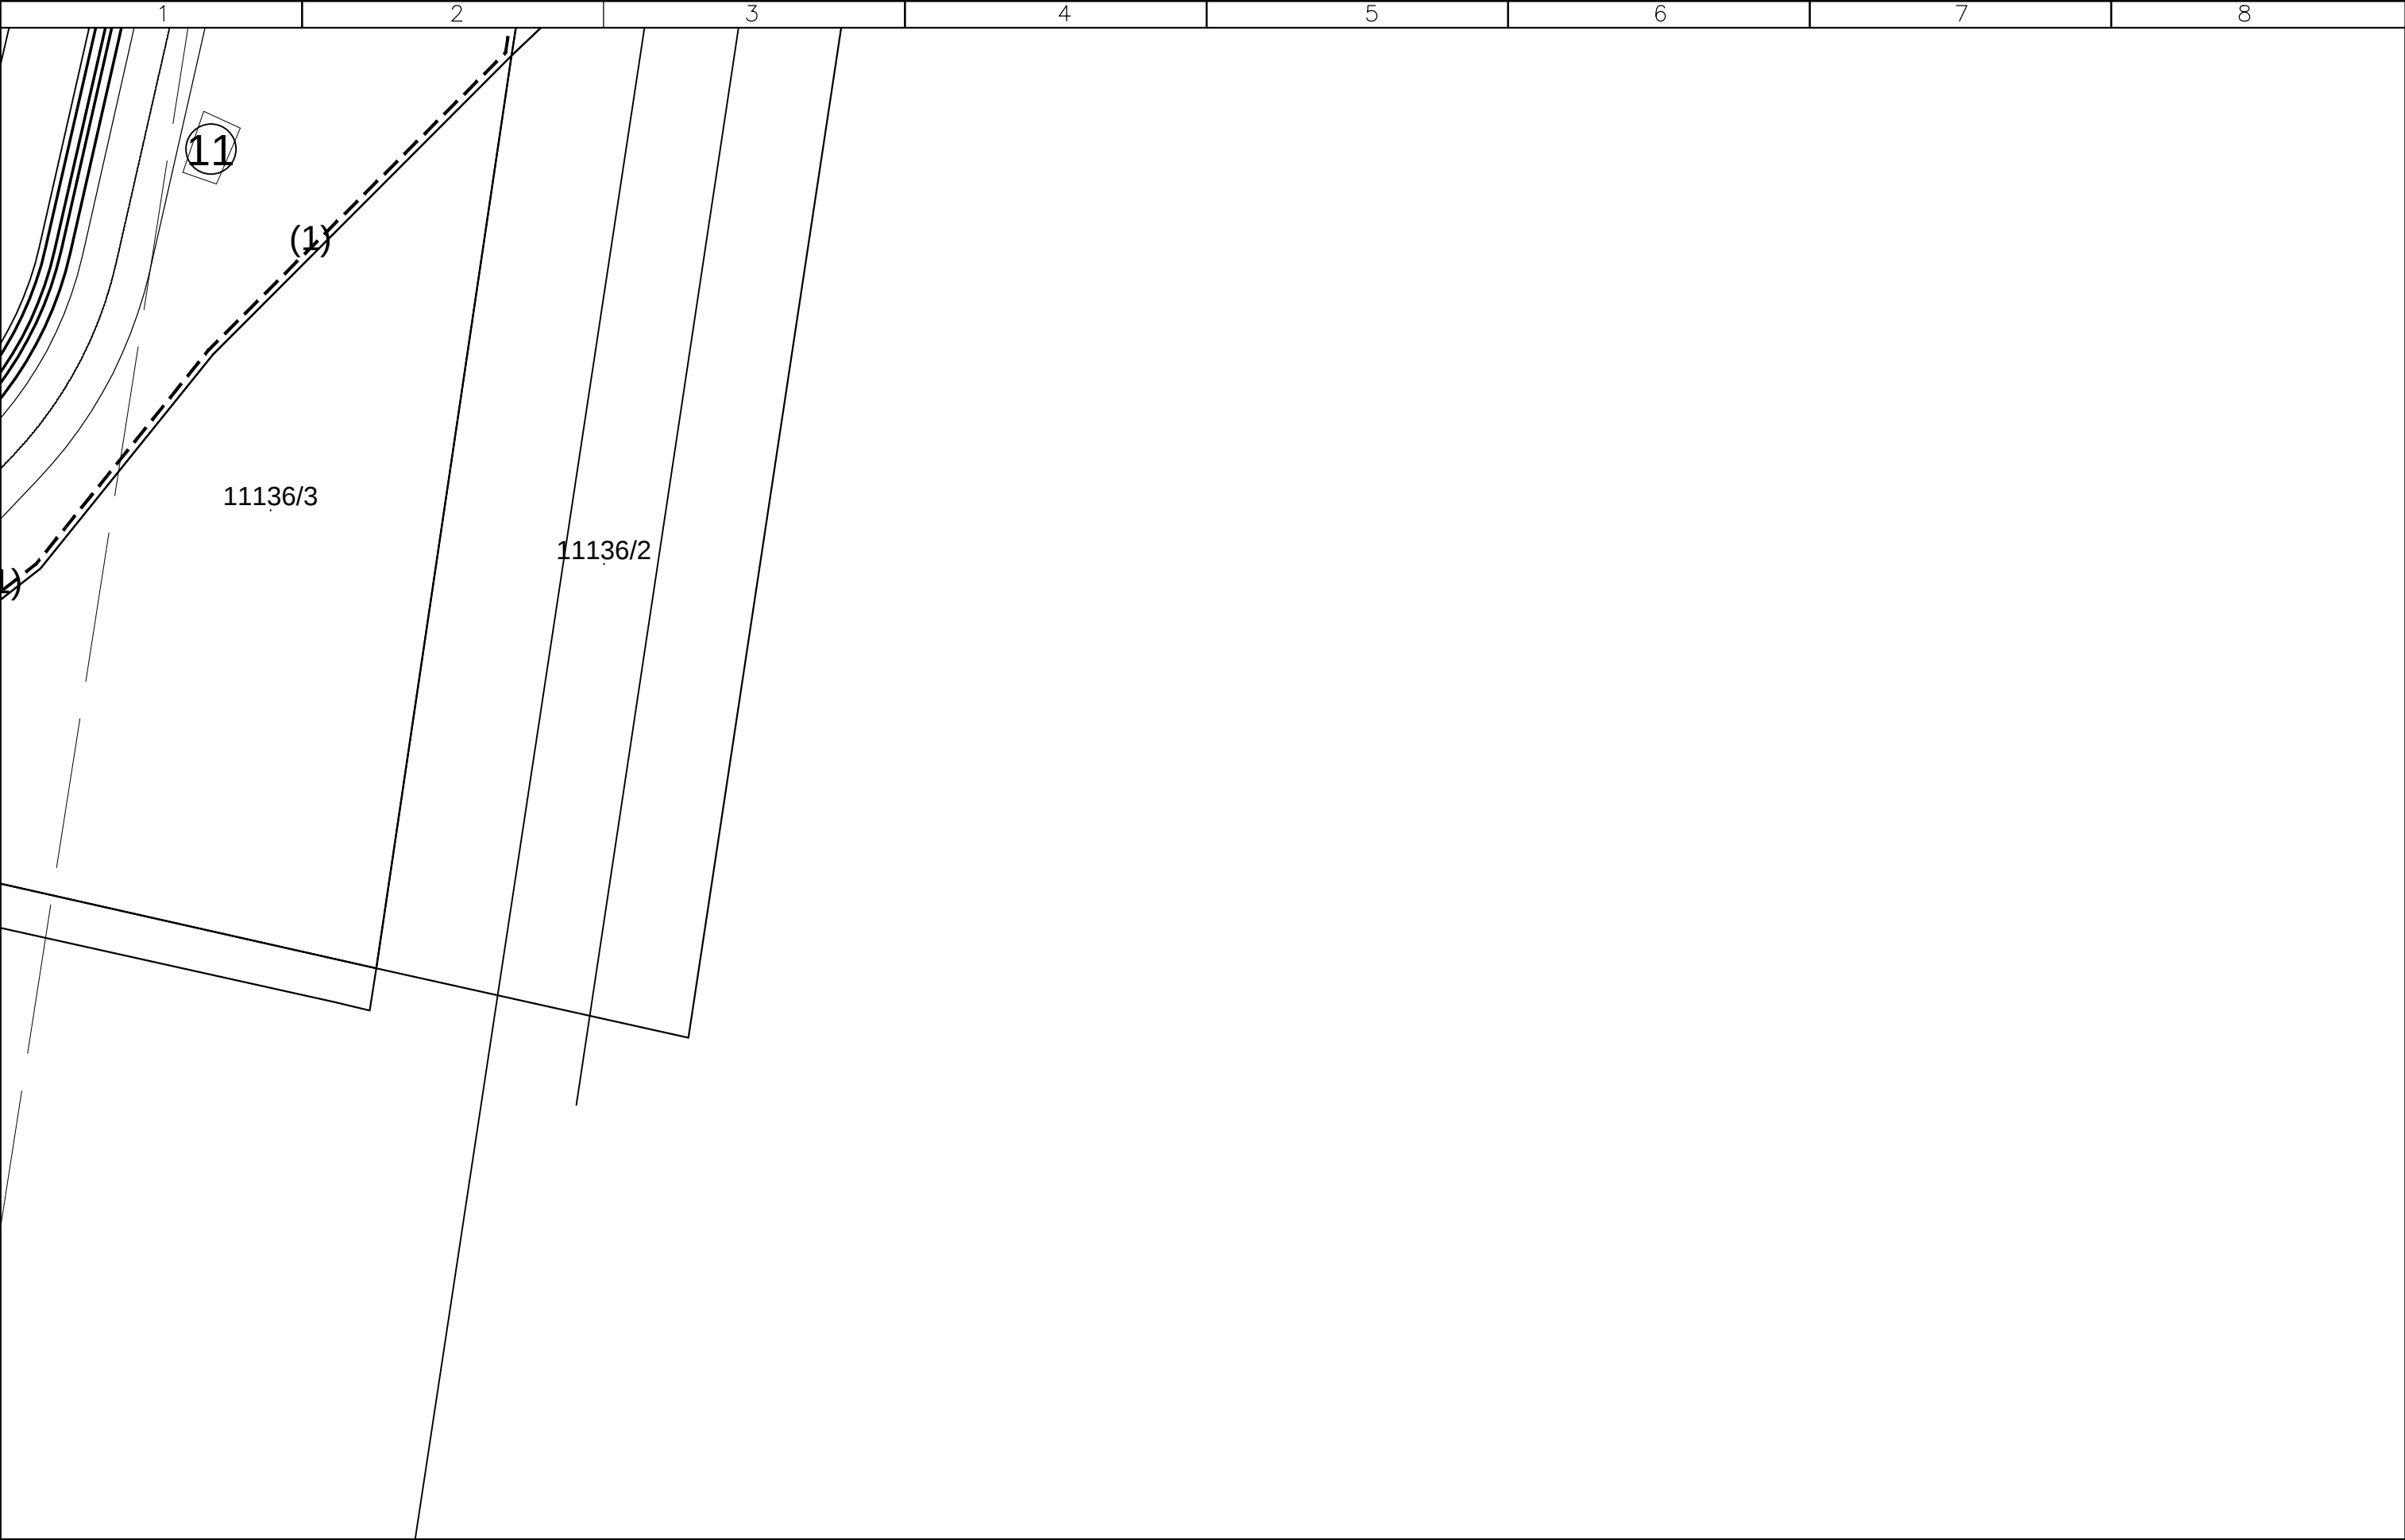


This document remains the exclusive property of the "AMPLITUDA VALA d.o.o." Company. Reproduction or any use not in conformity with the intended application is not permissible.

Ovaj dokument ostaje u isključivoj vlasništvu poduzeća AMPLITUDA VALA d.o.o. Pretisak i upotreba izvan namjene nisu dopušteni.

FILE NAME: 003ST01

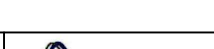

Pečat i potpis projektanta:		Investitor: GRAD OSIJEK, Franje Kuhača 9, 31000 Osijek			Faza projekta: GLAVNI		Z. O. projekta: 10–005/15		Projekt broj: PG–001–15					
 MARKO ŠOŠTARIĆ mag.ing.el.  E 2112 OVLAŠTENI INŽENJER ELEKTROTEHNIKE <td colspan="3">Građevina: ODLAGALIŠTE NEOPASNOG OTPADA "LONČARICA VELIKA" - OSIJEK</td> <td colspan="7">Naziv projekta: PROJEKT ELEKTROINSTALACIJA</td> <td colspan="2">Knjiga: 4</td>		Građevina: ODLAGALIŠTE NEOPASNOG OTPADA "LONČARICA VELIKA" - OSIJEK			Naziv projekta: PROJEKT ELEKTROINSTALACIJA							Knjiga: 4		
		Projektant		M. ŠOŠTARIĆ		 Amplituda vala d.o.o. Poljana Z. Mikine 26,10000 Zagreb E-mail: info@amplituda-vala.hr WEB: www.amplituda-vala.hr		Naziv dokumenta: SITUACIJA SA OBJEKTIMA			Broj nacрта: 003ST01		+ –	
		Glavni projektant		D. BARAC							List br.: 14			
		Datum 02/2015.		IME							POTPIS		Format: A3	



Amplituda vala d.o.o.
Poljana Z. Mikine 26,10000 Zagreb
E-mail: info@amplituda-vala.hr
WEB: www.amplituda-vala.hr