


This document remains the exclusive property of the "AMPLITUDA VALA d.o.o." Company. Reproduction or any use not in conformity with the intended application is not permissible.

Ovaj dokument ostaje u isključivom vlasništvu poduzeća AMPLITUDA VALA d.o.o. Pretisak i upotreba izvan namjene nisu dopušteni.

FILE NAME: 003ST01

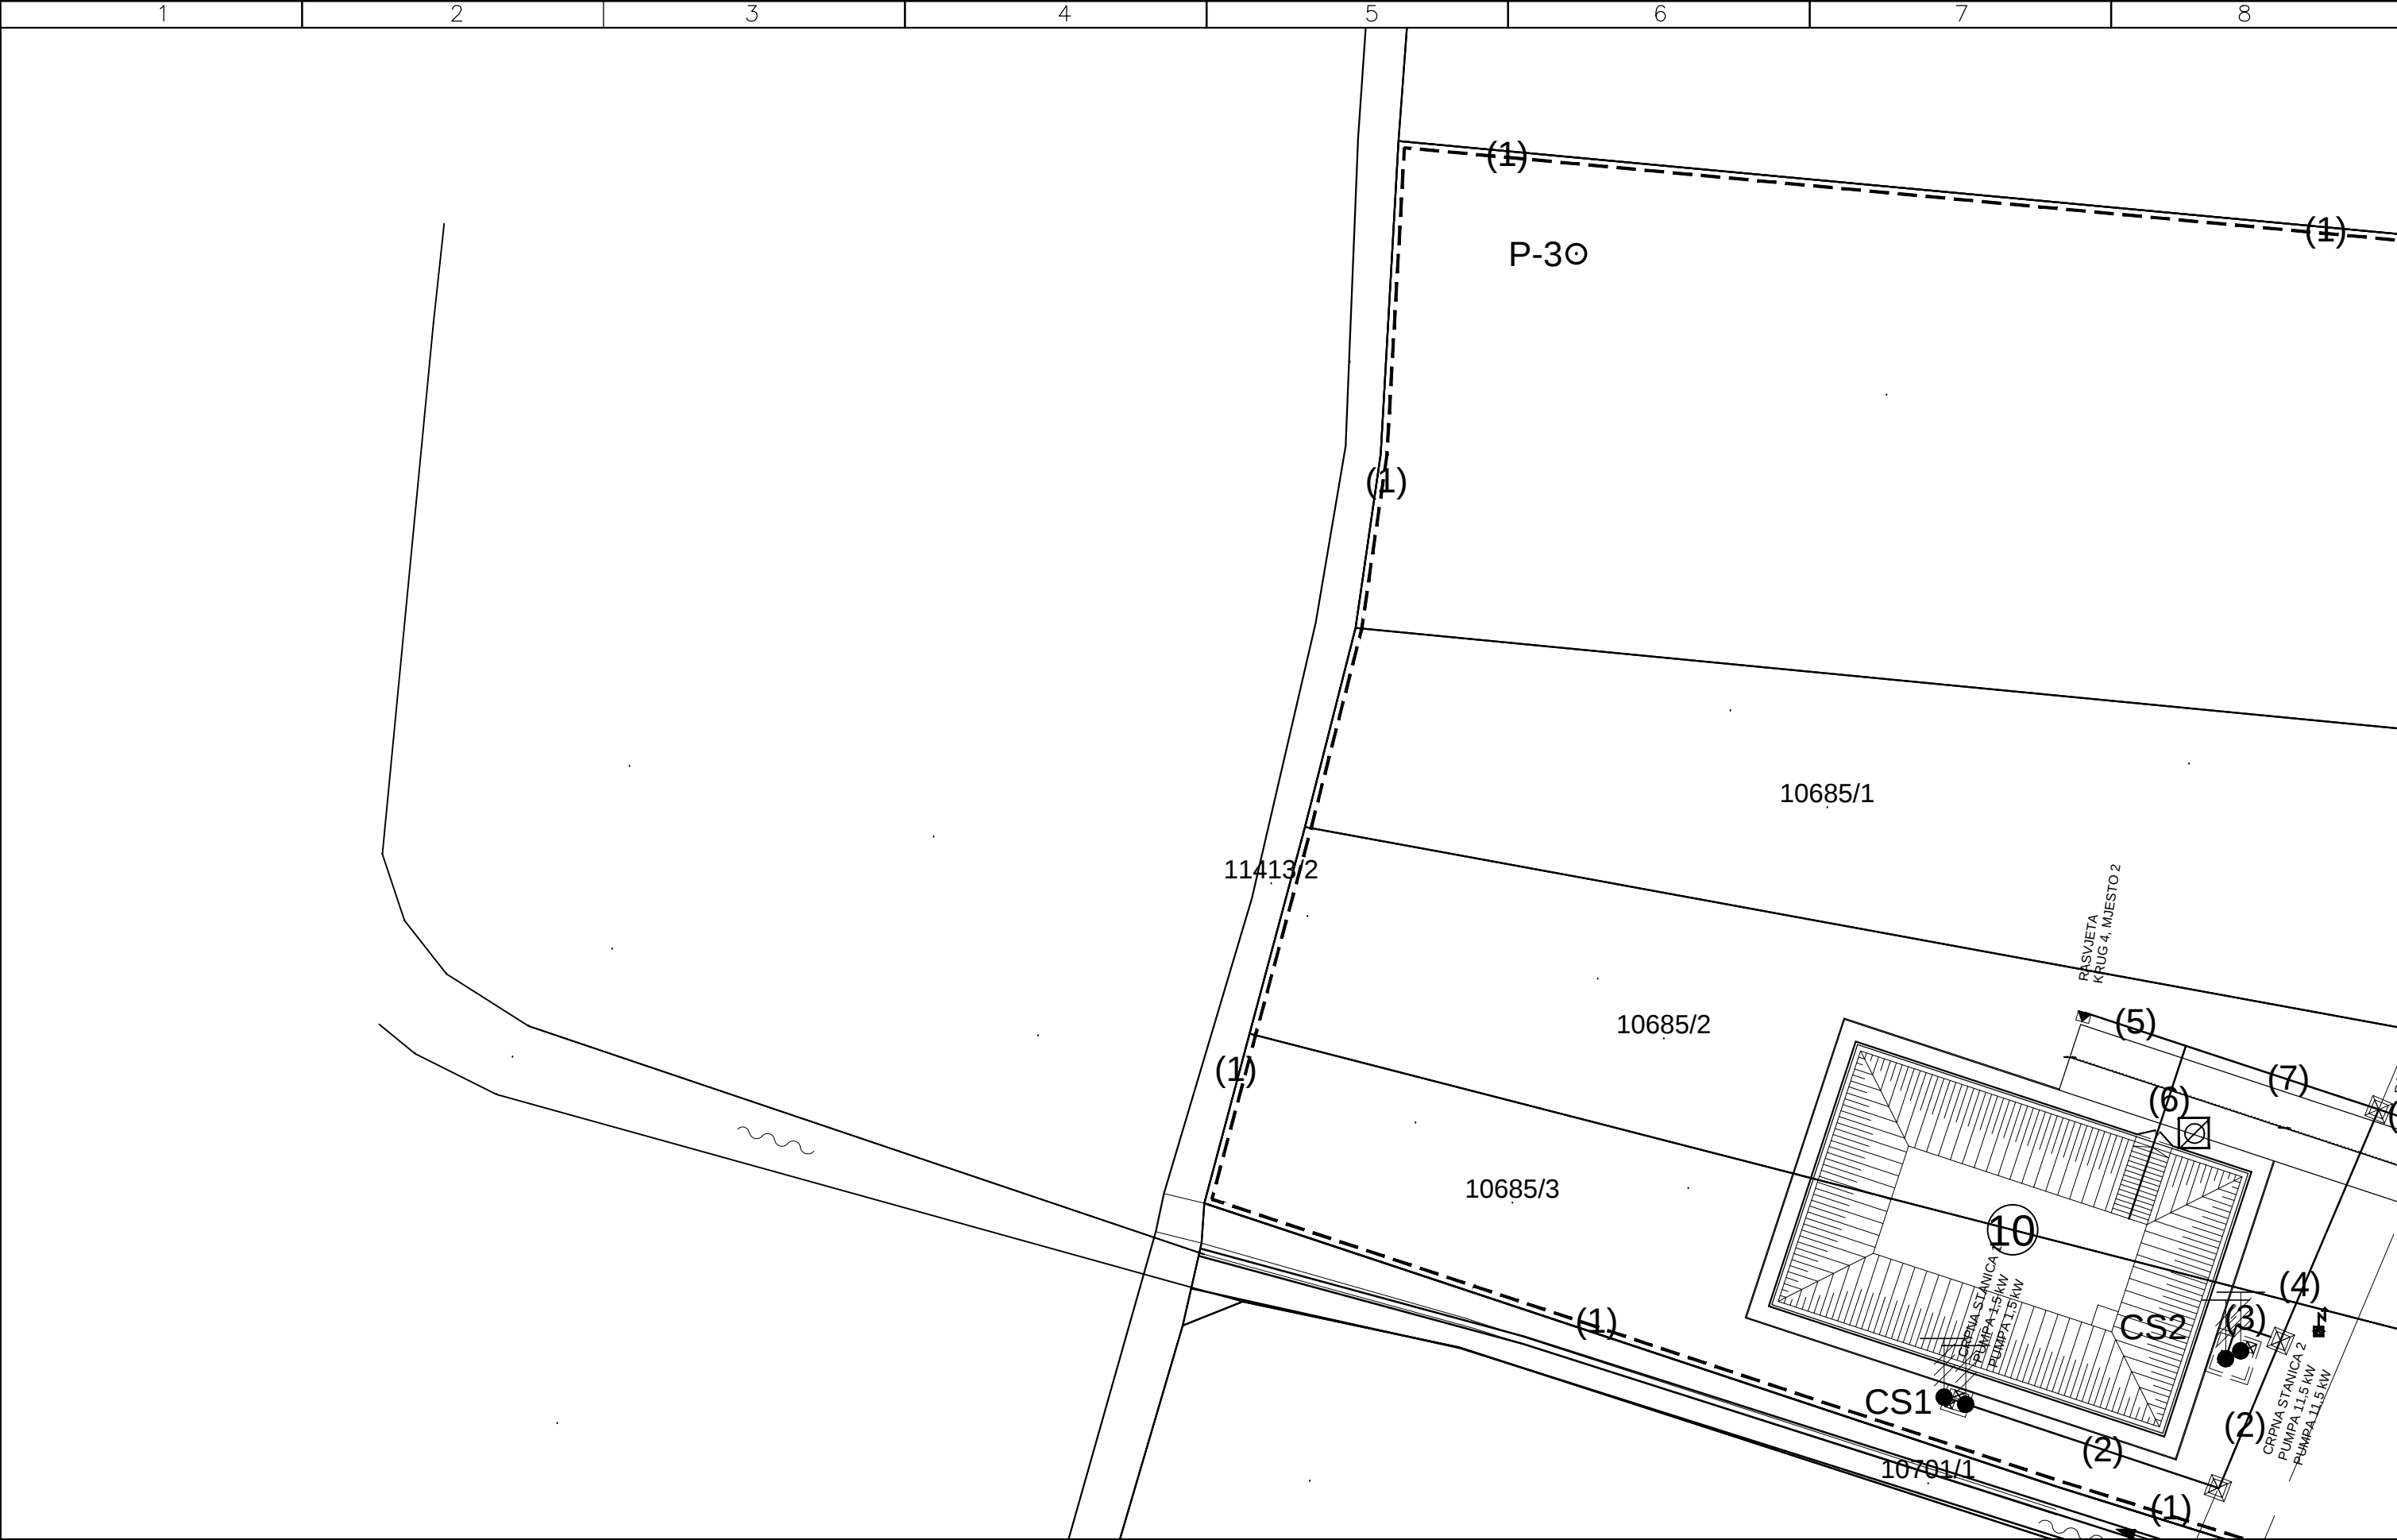

Pečat i potpis projektanta:				Investitor: GRAD OSIJEK, Franje Kuhača 9, 31000 Osijek	Faza projekta: GLAVNI	Z. O. projekta: 10-005/15	Projekt broj: PG-001-15	
Građevina: ODLAGALIŠTE NEOPASNOG OTPADA "LONČARICA VELIKA" - OSIJEK					Naziv projekta: PROJEKT ELEKTROINSTALACIJA			Knjiga: 4
Projektant		M. ŠOŠTARIĆ			Naziv dokumenta: SITUACIJA SA OBJEKTIMA			Broj nacrt: 003ST01
Glavni projektant		D. BARAČ						+ -
								List br.: 03
Datum 02/2015.		IME	POTPIS	Amplituda vala d.o.o. Poljana Z. Mikine 26, 10000 Zagreb E-mail: info@amplituda-vala.hr WEB: www.amplituda-vala.hr		Format: A3		Mjerilo: -
							Listova: 18	

**MARKO ŠOŠTARIĆ**
mag.ing.el.
OVLASTENI INŽENJER
ELEKTROTEHNIKE

E 2112