


This document remains the exclusive property of the "AMPLITUDA VALA d.o.o." Company. Reproduction or any use not in conformity with the intended application is not permissible.

Ovaj dokument ostaje u isključivoj vlasništvu poduzeća AMPLITUDA VALA d.o.o. Pretisak i upotreba izvan namjene nisu dopušteni.

FILE NAME: 003ST01

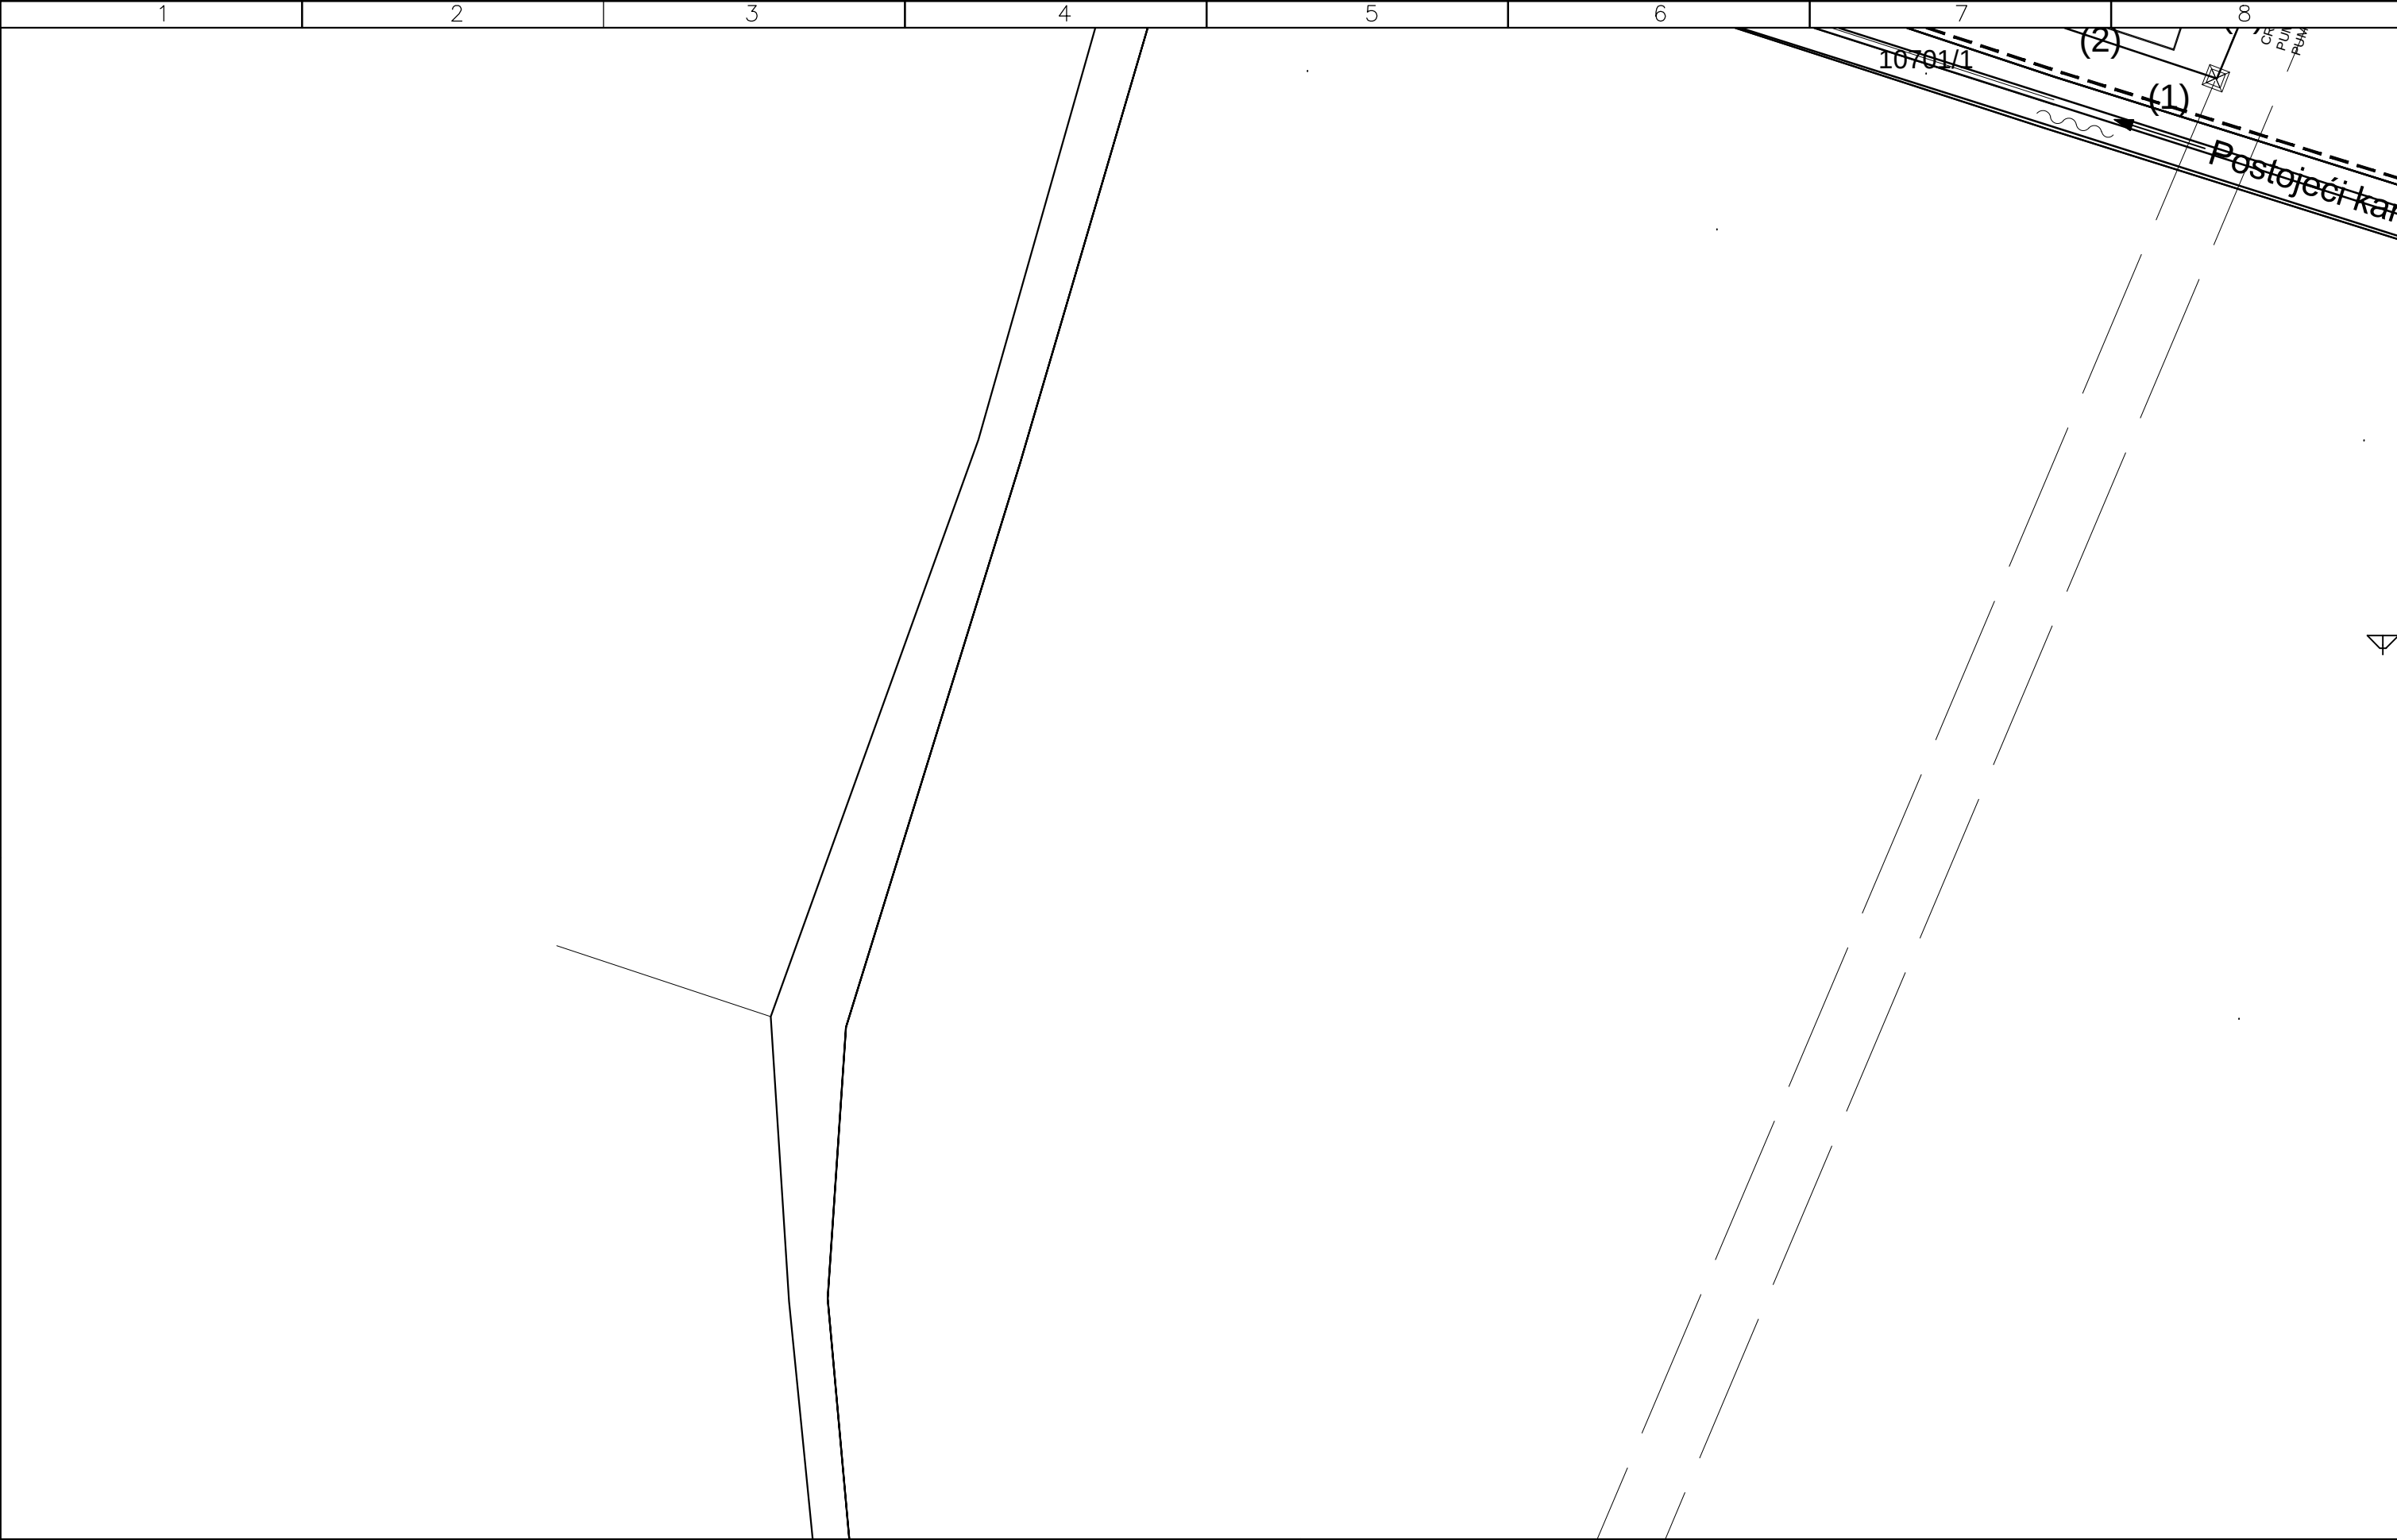

Pečat i potpis projektanta:  MARKO ŠOŠTARIĆ mag.ing.el. OVLASTENI INŽENJER ELEKTROTEHNIKE	Investitor: GRAD OSIJEK, Franje Kuhača 9, 31000 Osijek			Faza projekta: GLAVNI	Z. O. projekta: 10-005/15	Projekt broj: PG-001-15	
	Građevina: ODLAGALIŠTE NEOPASNOG OTPADA "LONČARICA VELIKA" - OSIJEK			Naziv projekta: PROJEKT ELEKTROINSTALACIJA			Knjiga: 4
	Projektant	M. ŠOŠTARIĆ		Naziv dokumenta: SITUACIJA SA OBJEKTIMA			+ -
	Glavni projektant	D. BARAC					List br.: 07
	Datum	02/2015.	IME	POTPIS	Format: A3	Mjerilo: —	Listova: 18



Amplituda vala d.o.o.
Poljana Z. Mikine 26,10000 Zagreb
E-mail: info@amplituda-vala.hr
WEB: www.amplituda-vala.hr