


This document remains the exclusive property of the "AMPLITUDA VALA d.o.o." Company. Reproduction or any use not in conformity with the intended application is not permissible.

Ovaj dokument ostaje u isključivoj vlasništvu poduzeća AMPLITUDA VALA d.o.o. Pretisak i upotreba izvan namjene nisu dopušteni.

FILE NAME: 001ZT01

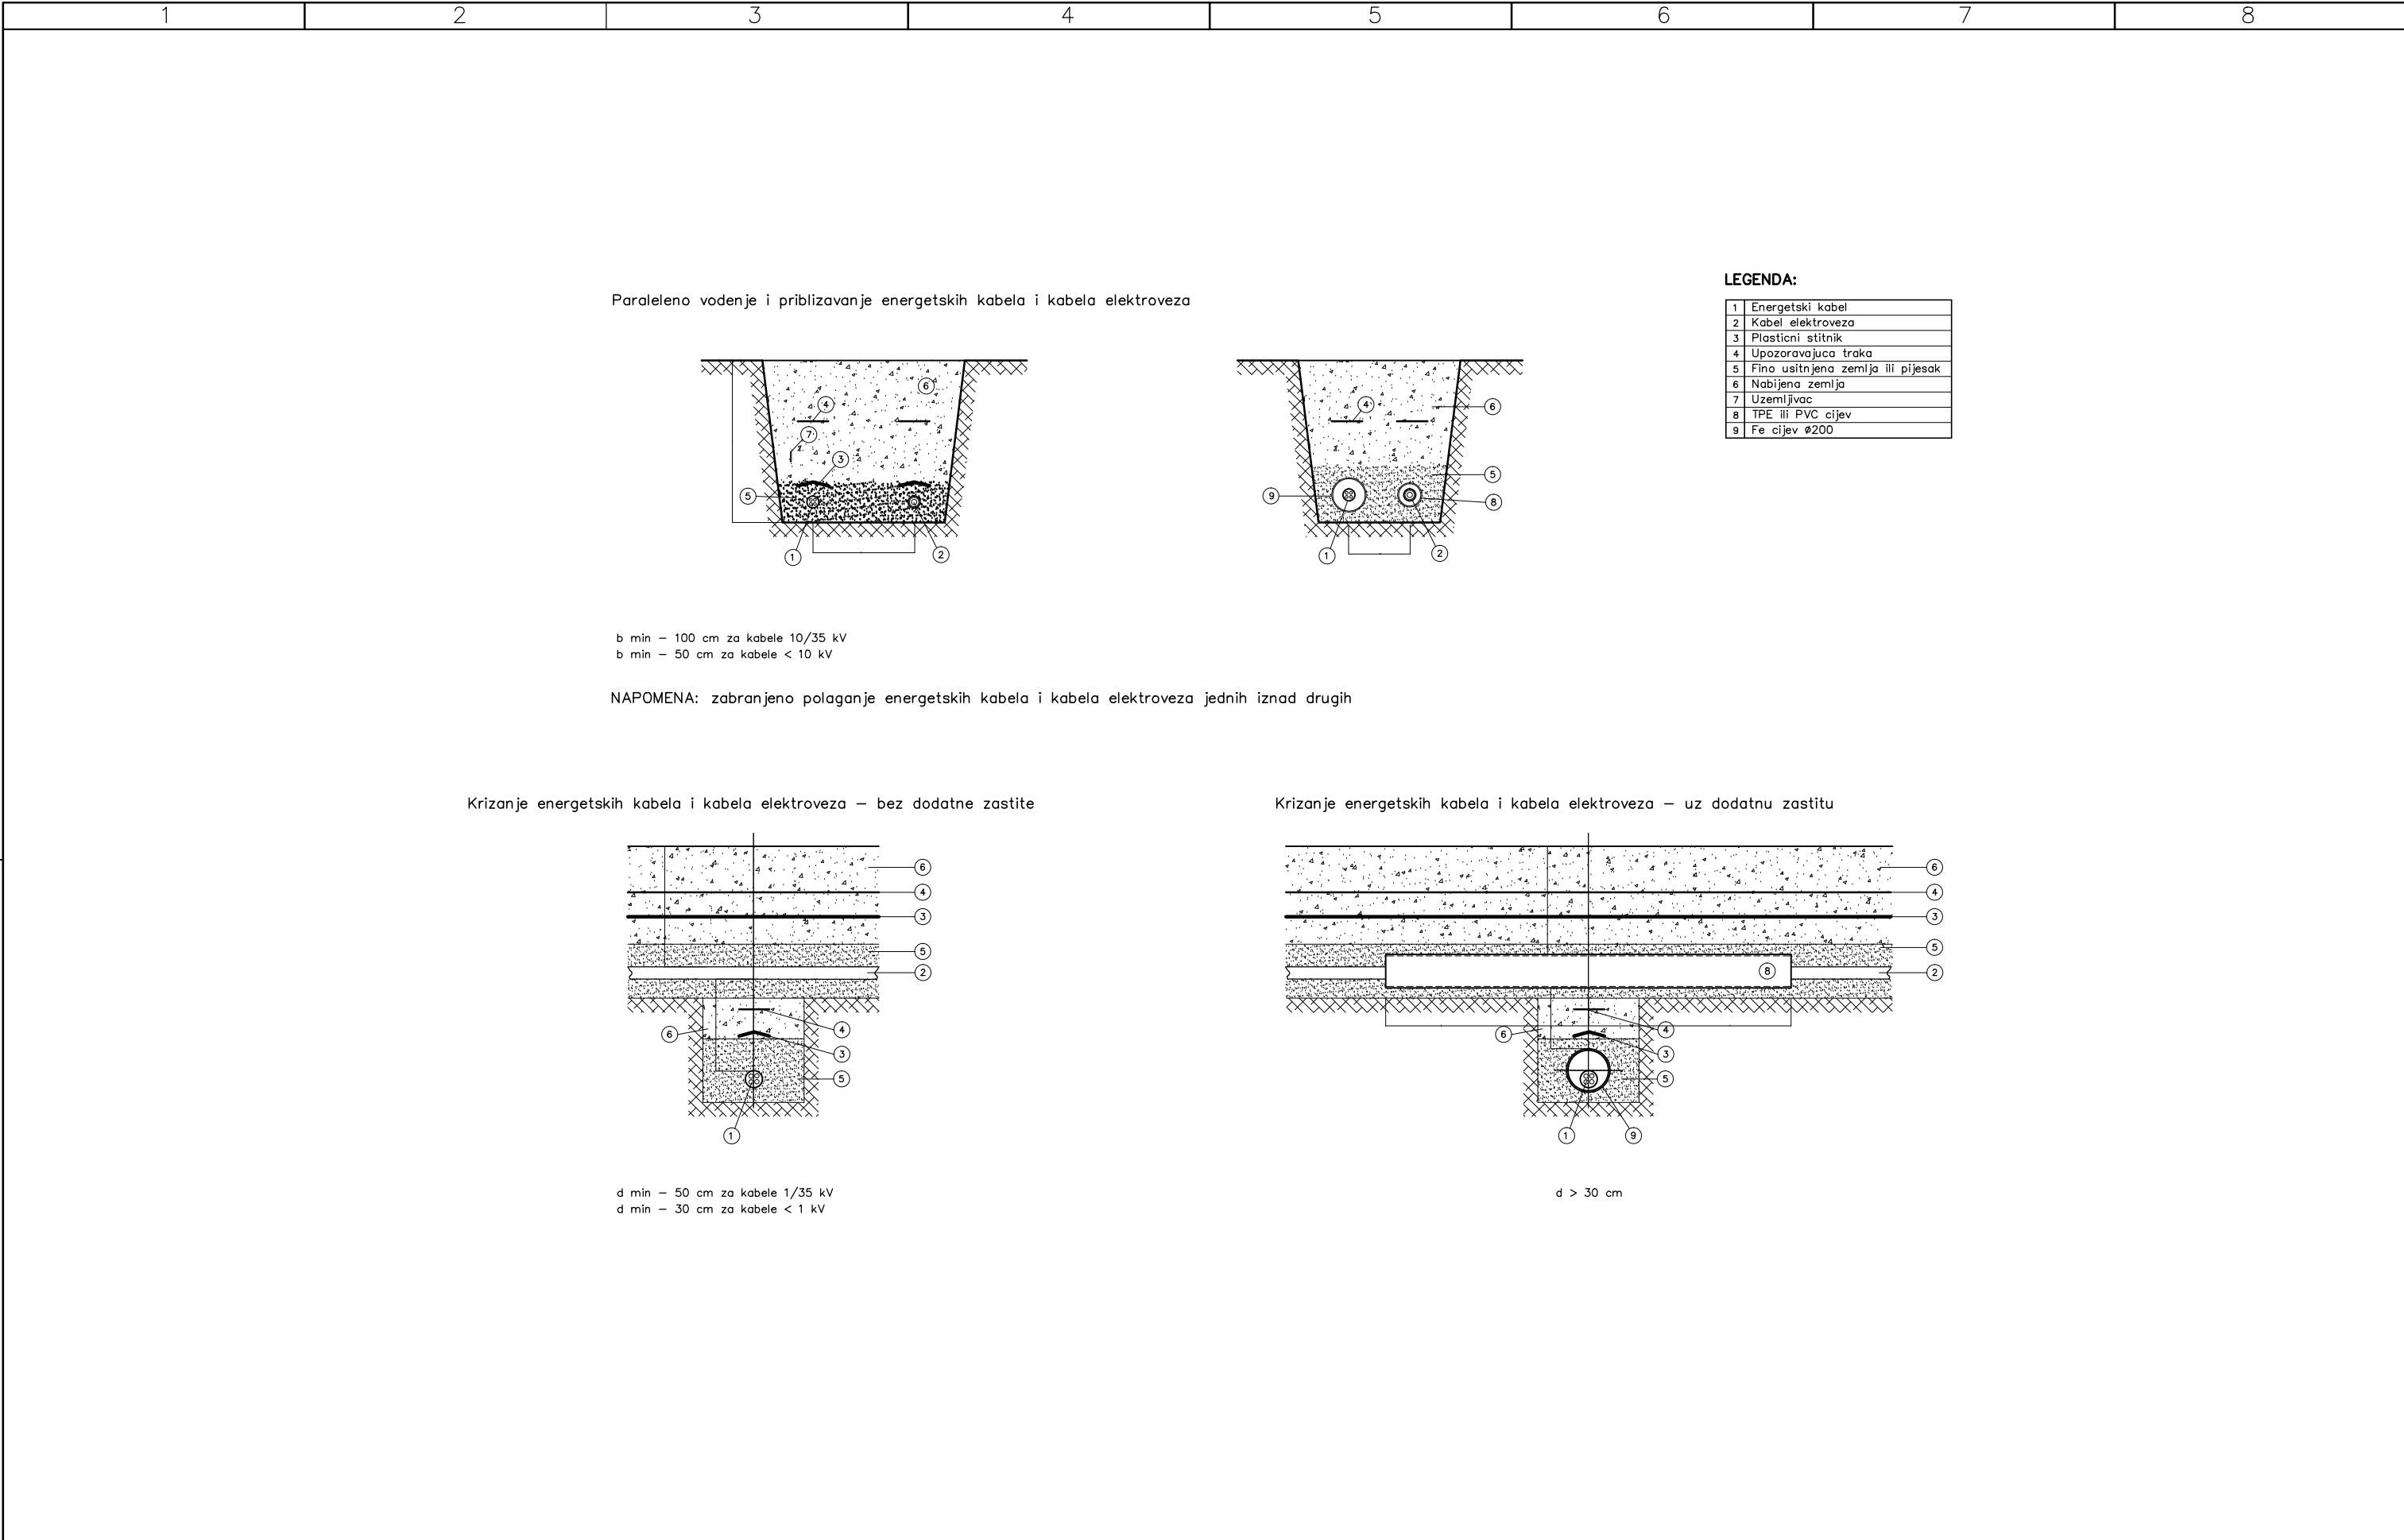

Pečat i potpis projektanta:		Investitor: GRAD OSIJEK, Franje Kuhača 9, 31000 Osijek		Faza projekta: GLAVNI		Z. O. projekta: 10-005/15		Projekt broj: PG-001-15		
		Građevina: ODLAGALIŠTE NEOPASNOG OTPADA "LONČARICA VELIKA" - OSIJEK			Naziv projekta: PROJEKT ELEKTROINSTALACIJA				Knjiga: 4	
		Projektant	M. ŠOŠTARIĆ		Naziv dokumenta: ZAŠTITA EK INFRASTRUKTURE				Broj nacrtu: 001ZT01	
		Glavni projektant	D. BARAČ						+ -	
									List br.: 01	
		Datum	02/2015.	IME	POTPIS			Format: A3	Mjerilo: -	Listova: 01
						Amplituda vala d.o.o. Poljana Z. Mikine 26,10000 Zagreb E-mail: info@amplituda-vala.hr WEB: www.amplituda-vala.hr				