




Presjek A-A

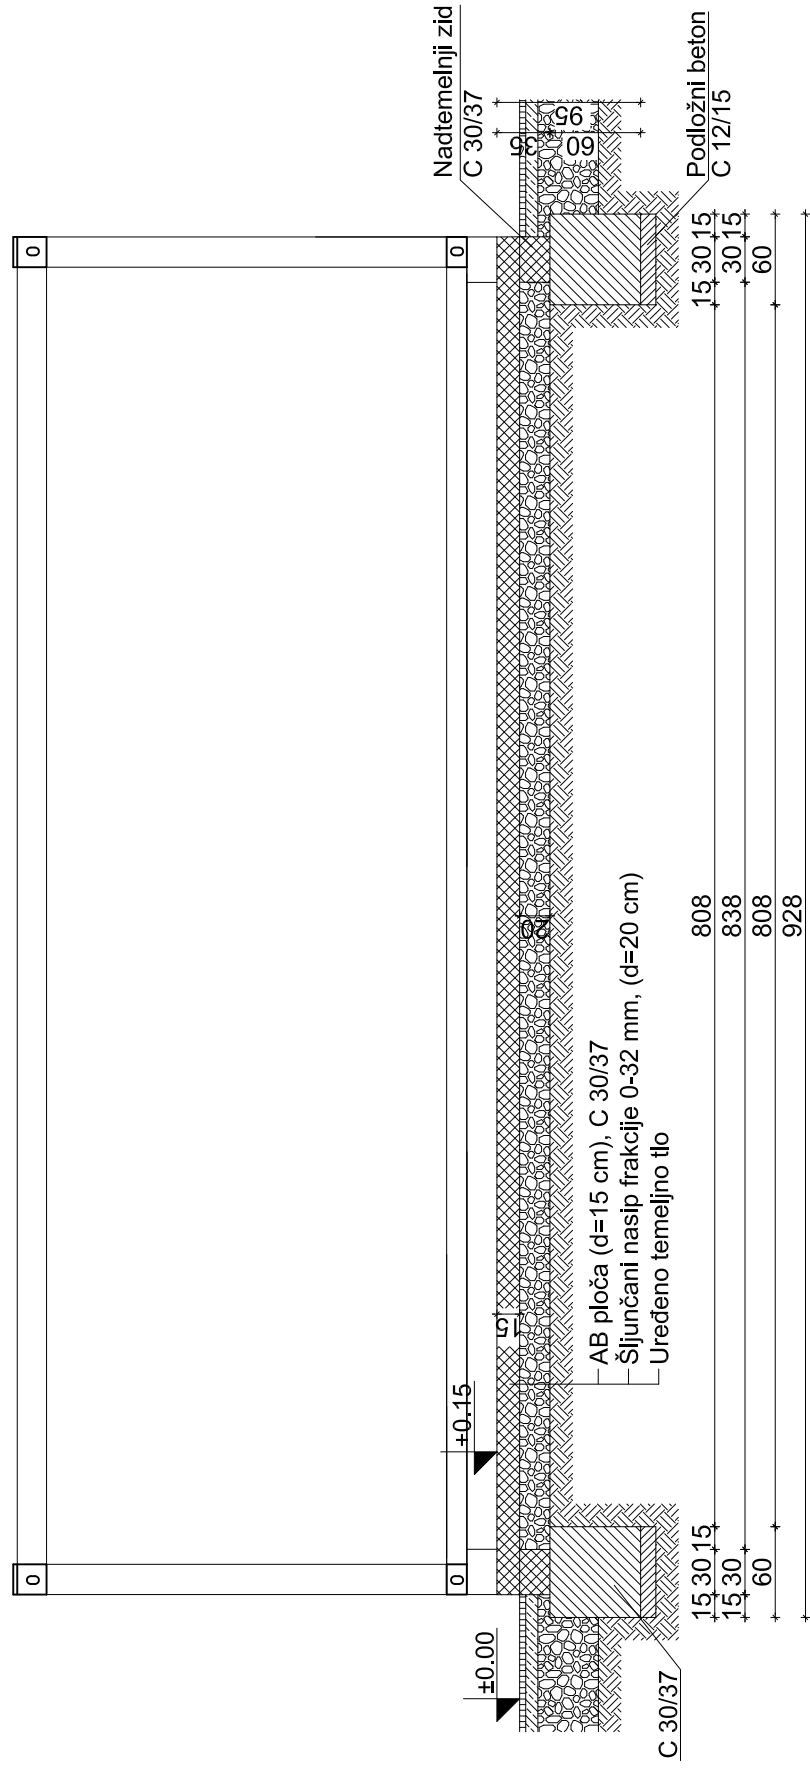

Presjek B-B

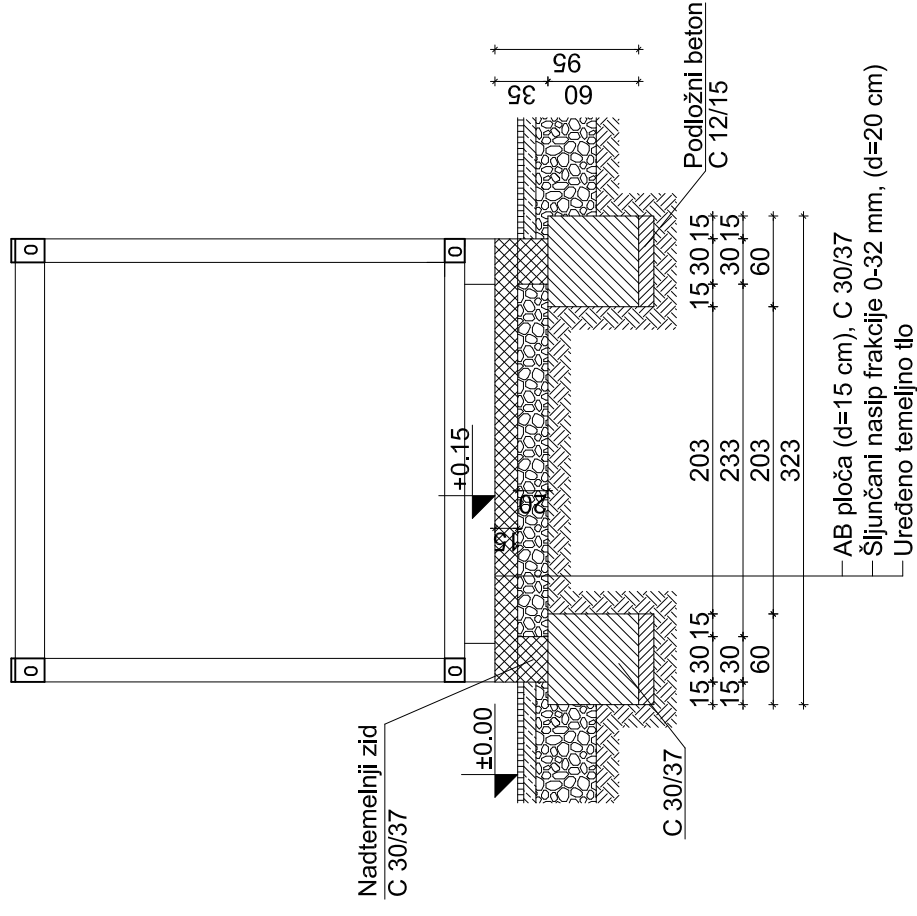

Tlocrt

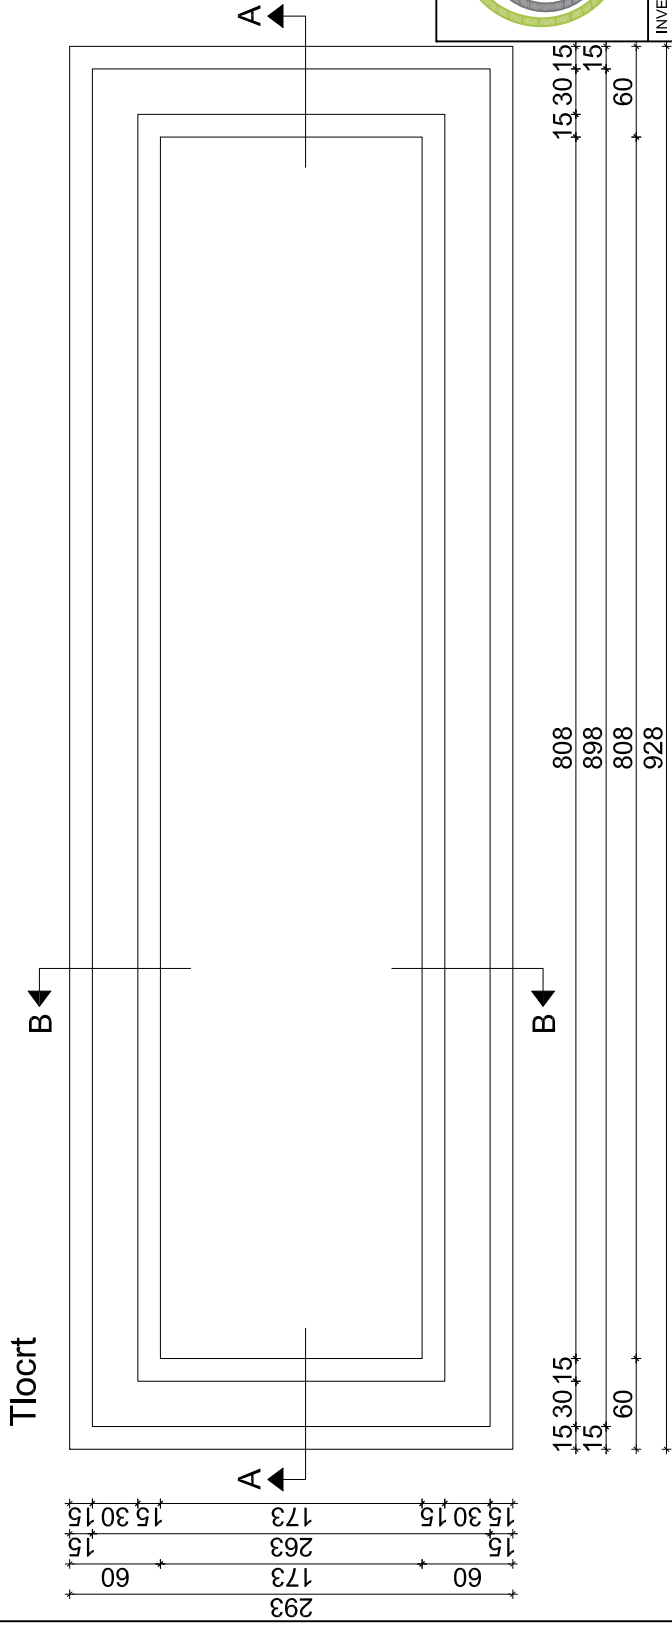

OBJEKT ZA ZAPOSLENE TLOCRT I
PRESJECI TEMELJA MJ 1:50

 PanGeo Projekt d.o.o. M. Haberteča 6 10 000 Zagreb Tel: + 385 1 77 87 158 Fax: + 385 1 79 80 862 e-mail: info@pangeoprojekt.hr web: www.pangeoprojekt.hr	PROJEKTANT:		Filip Bujan, mag. ing. aedif.	
	PROJEKTANT SURADNIK:		Krunoslav Ravnjak, ing. grad. Branko Vidmar, mag. ing. aedif.	
	INVESTITOR:	GRAD OSIJEK Franje Kuhača 9, 31 000 Osijek		
	LOKACIJA:	k.č.br.: 11129/3, 10684/1, 10683/8, 10686, 10685/1, 10685/2, 10685/3 i 10701/3, k.o. Osijek		
	GRADJEVINA:	ODLAGALIŠTE NEOPASNOG OTPADA "LONČARICA VELIKA" - GRAD OSIJEK		
NAZIV MAPE:	PROJEKT ULAZNO IZLAZNE ZONE, PROMETNIH POVRŠINA I UREĐENJA OKOLIŠA			
VRSTA PROJEKTA:	BROJ PROJEKTA:	ZOP:	MJERILO:	
GLAVNI GRAĐEVINSKI PROJEKT - IZMJENE I DOPUNE	10-020/15	10-005/15	REDNI BROJ MAPE:	REVIZIJA:
			3/4	siječanj 2015. -
				BROJ PRILOGA: 8