




Presjek 1-1

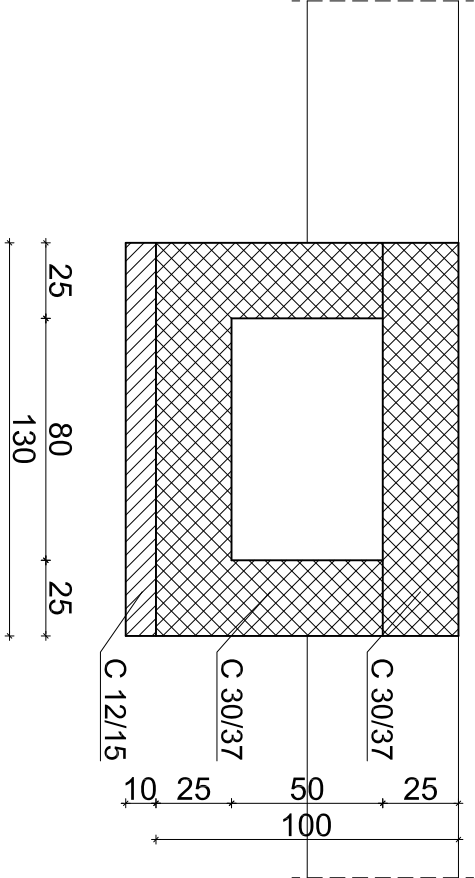

Presjek 2-2

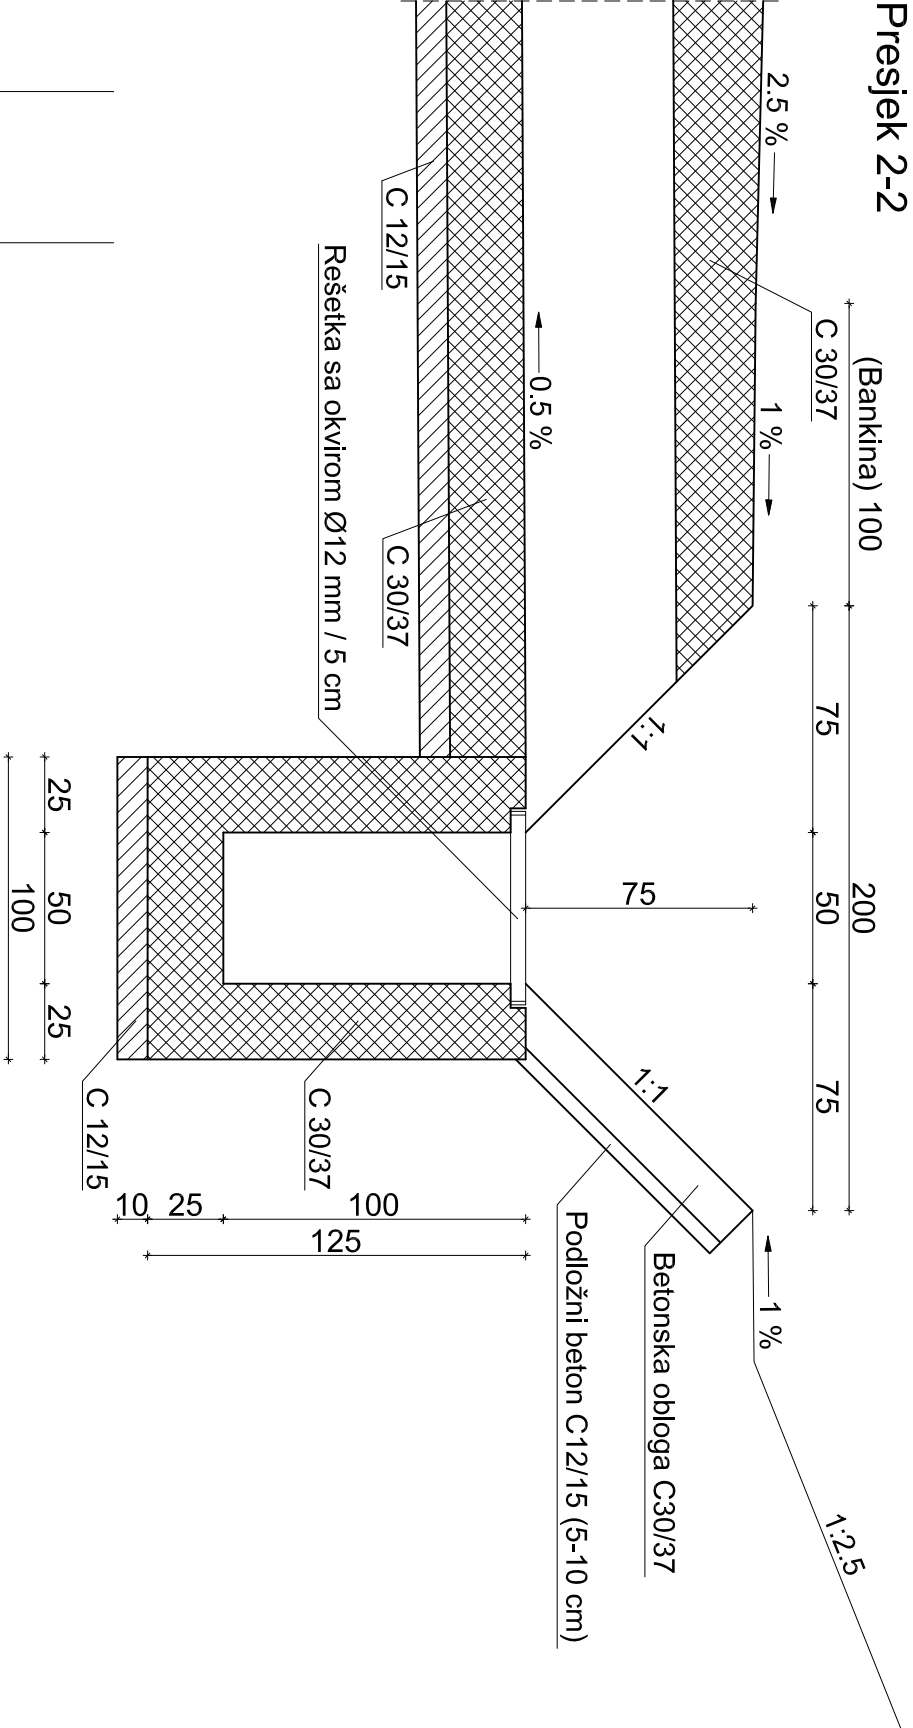

Tlocrt

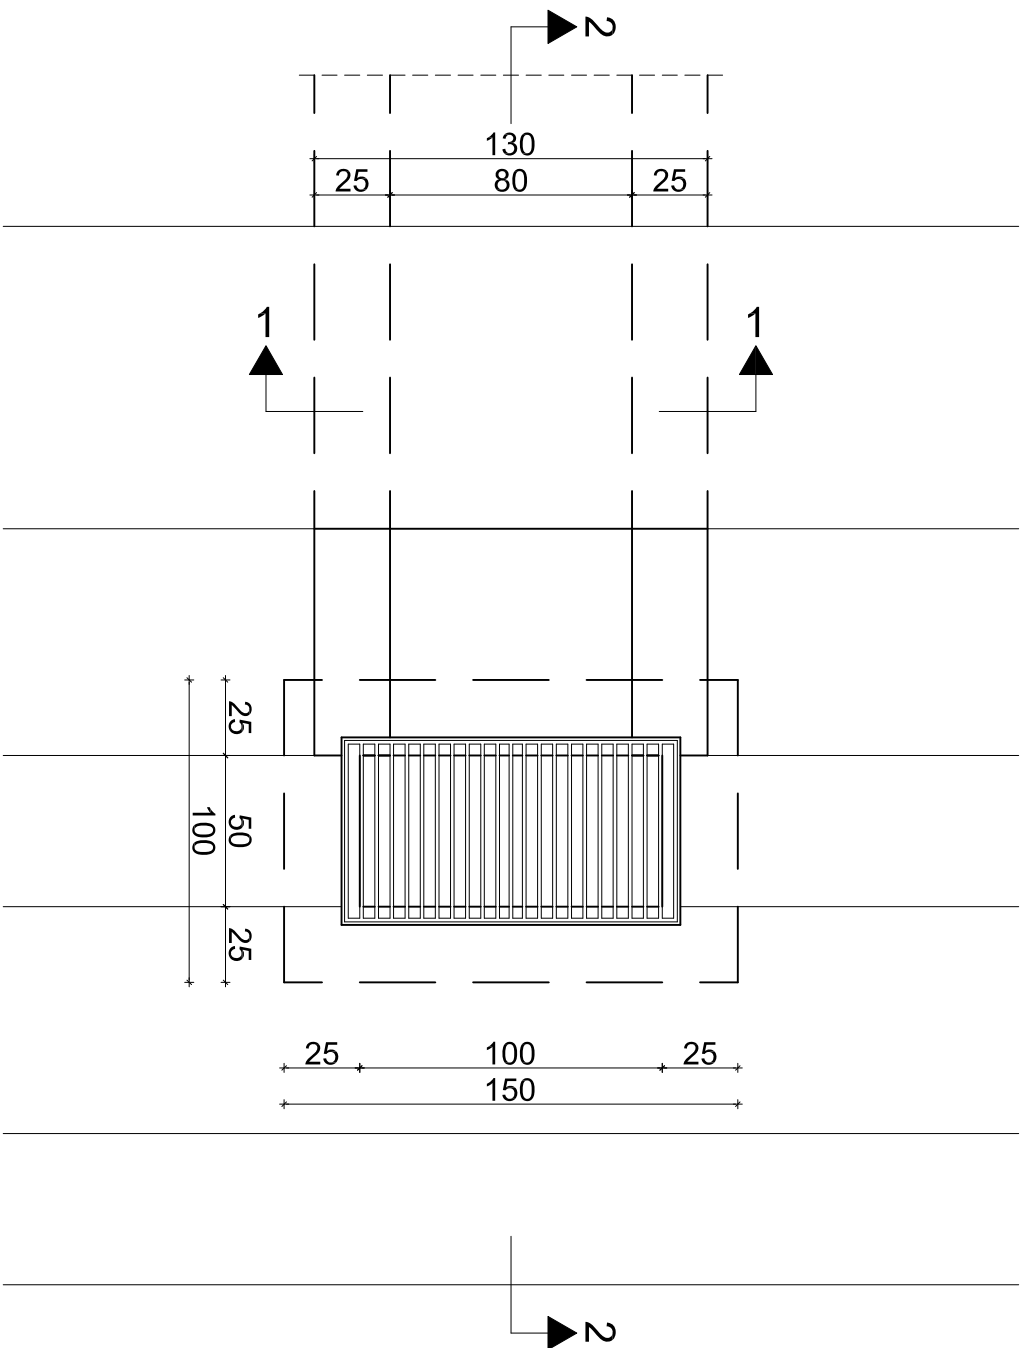

|   |  |  |  |   |  |  |  |
|---|--|--|--|---|--|--|--|
|  <p>PanGeo Projekt d.o.o.<br/>M. Haberleaa 6<br/>10 000 Zagreb</p> <p>Tel: + 385 1 77 87 158<br/>Fax: + 385 1 79 80 862<br/>e-mail: info@pangeoprojekt.hr<br/>web: www.pangeoprojekt.hr</p> |  |  |  | PROJEKTANT:<br>Davor Barać, dipl. ing. građ.   |  |  |  |
| INVESTITOR:<br>GRAD OSIJEK<br>Franje Kuhača 9, 31 000 Osijek   |  |  |  | PROJEKTANT SURADNIK:<br>Krunoslav Ravniak, ing. građ.<br>Filip Bujan, mag. ing. aedif.<br>Valentina Habiđja Žigman, mag. ing. prosp. arch.<br>Željko Varga, mag. ing. prosp. arch.<br>mr. sc. Ivan Barbić, dipl. ing. građ. |  |  |  |
| LOKACIJA:<br>k.č.br.: 11129/3, 10684/1, 10683/8, 10686, 10685/1, 10685/2, 10685/3 i 10701/3, k.o. Osijek   |  |  |  | SAOPŠTAJE:<br>AB PROPUST I TALOŽNICA   |  |  |  |
| GRAĐEVINA:<br>ODLAGALIŠTE NEOPASNOG OTPADA<br>"LONČARIĆA VELIKA" - OSIJEK   |  |  |  | REDNI BROJ MAPE: 1/4   |  |  |  |
| NAZIV MAPE:<br>GEOTEHNIČKO - HIDROTEHNIČKI<br>PROJEKT TIJELA ODLAGALIŠTA   |  |  |  | DATUM: siječanj 2015.   |  |  |  |
| VRSTA PROJEKTA:<br>GLAVNI GRAĐEVINSKI PROJEKT   |  |  |  | REVIZIJA: -   |  |  |  |
| BROJ PROJEKTA: 10-004/15   |  |  |  | BROJ PRILOGA: 15   |  |  |  |
| 10-005/15   |  |  |  |   |  |  |  |