




Detalji prodora drenažne cijevi kroz obodni nasip
M 1:50

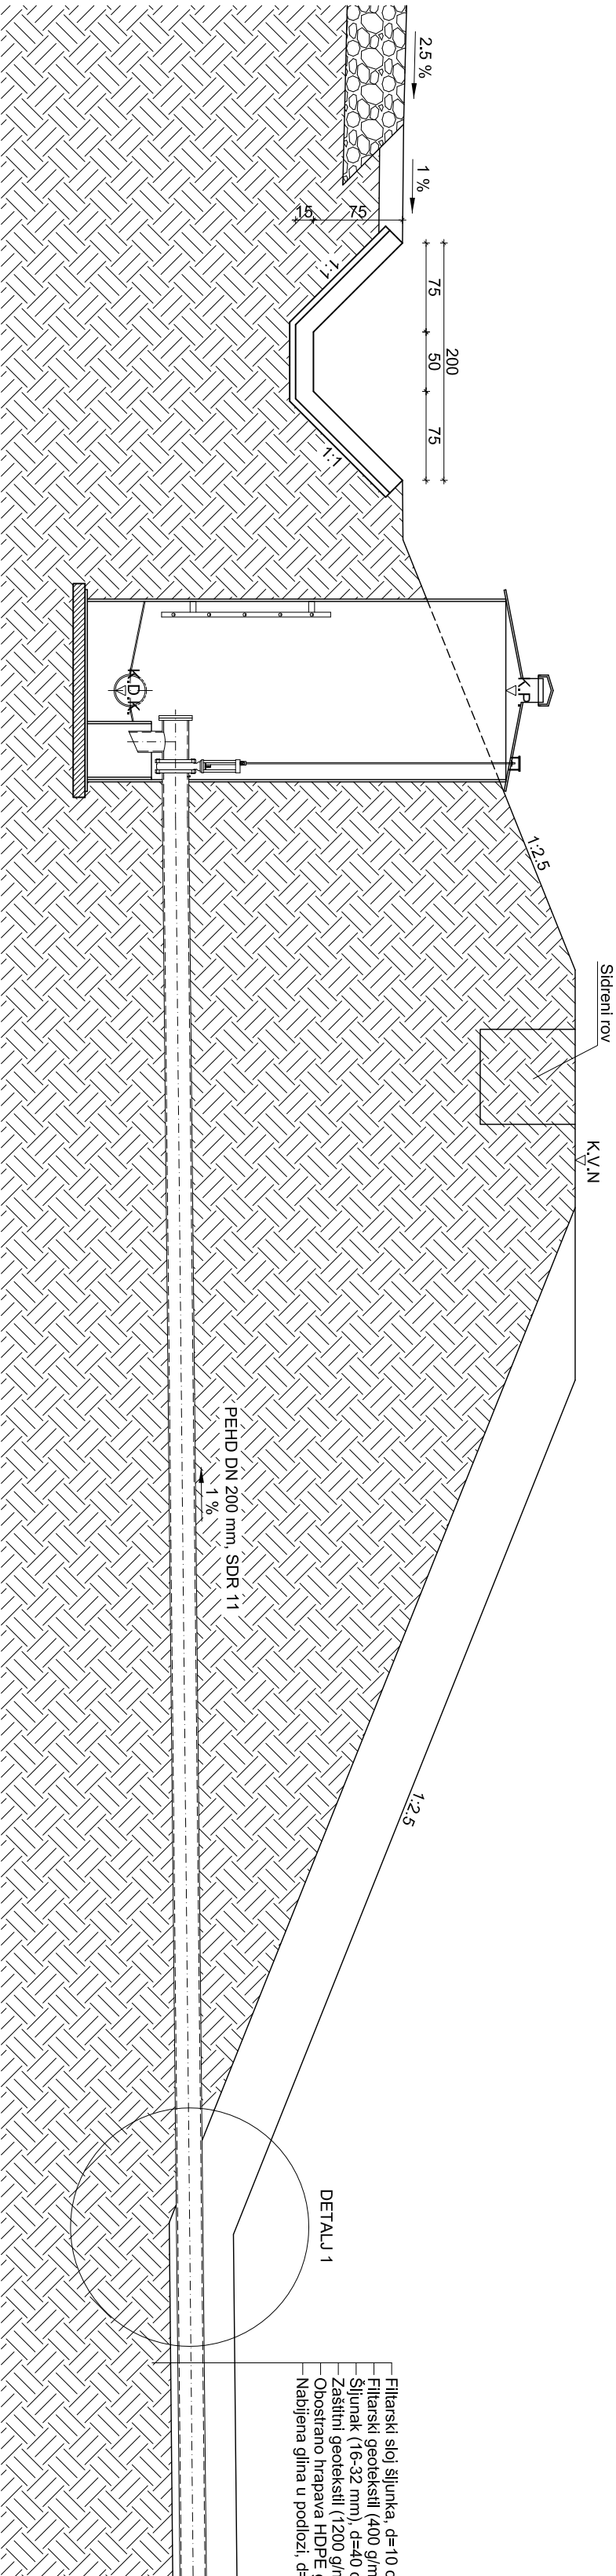

Detalji 1

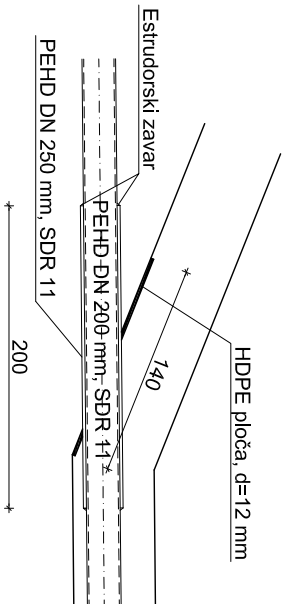

Detalji 2

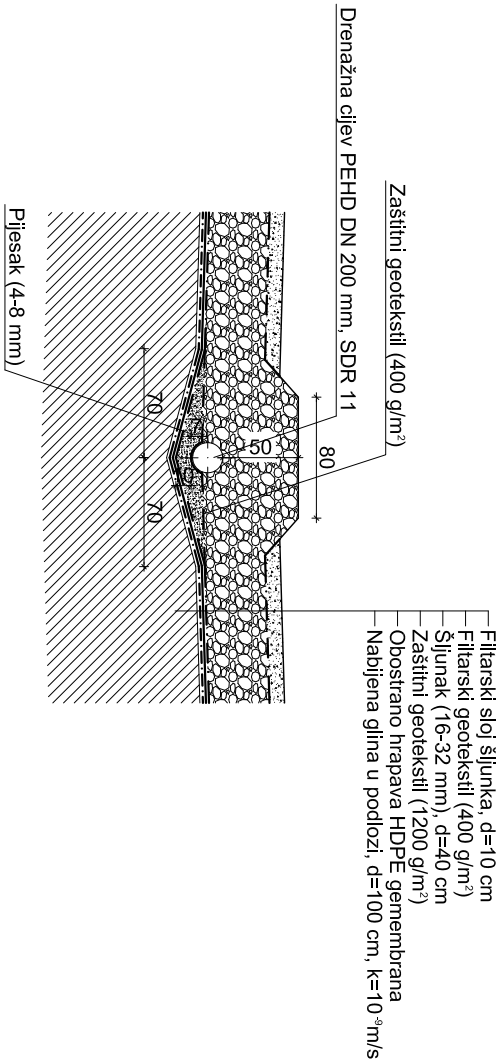

 PanGeo Projekt d.o.o. M. Haberlea 6 10 000 Zagreb Tel.: + 385 1 77 87 158 Fax: + 385 1 79 80 862 e-mail: info@pangeprojekt.hr web: www.pangeprojekt.hr				PROJEKTANT: Davor Barać, dipl. ing. građ.			
INVESTITOR: GRAD OSIJEK Franje Kuhača 9, 31 000 Osijek				PROJEKTANT SURADNIK: Krunoslav Ravniak, ing. građ. Filip Bujan, mag. ing. aedif. Valentina Habdija Žigman, mag. ing. prosp. arch. Željko Varga, mag. ing. prosp. arch. mr. sc. Ivan Barbić, dipl. ing. građ.			
LOKACIJA: k.č.br.: 11129/3, 10684/1, 10683/8, 10686, 10685/1, 10685/2, 10685/3 i 10701/3, k.o. Osijek							
GRADEVINA: ODLAGALIŠTE NEOPASNOG OTPADA "LONČARICA VELIKA" - OSIJEK							
NAZIV MAPE: GEOTEHNIČKO - HIDROTEHNIČKI PROJEKT TIJELA ODLAGALIŠTA				SADRŽAJ: DETALJ PRODORA DRENAŽNE CIJEVI KROZ OBODNI NASIP			
VRSTA PROJEKTA:		BROJ PROJEKTA:		ZOP:		REDNI BROJ MAPE:	
GLAVNI GRADEVINSKI PROJEKT		10-004/15		10-005/15		1/4	
						DATUM:	
						siječanj 2015.	
						REVIZIJA:	
						-	
						BROJ PRILOGA:	
						1:50	
						19	