


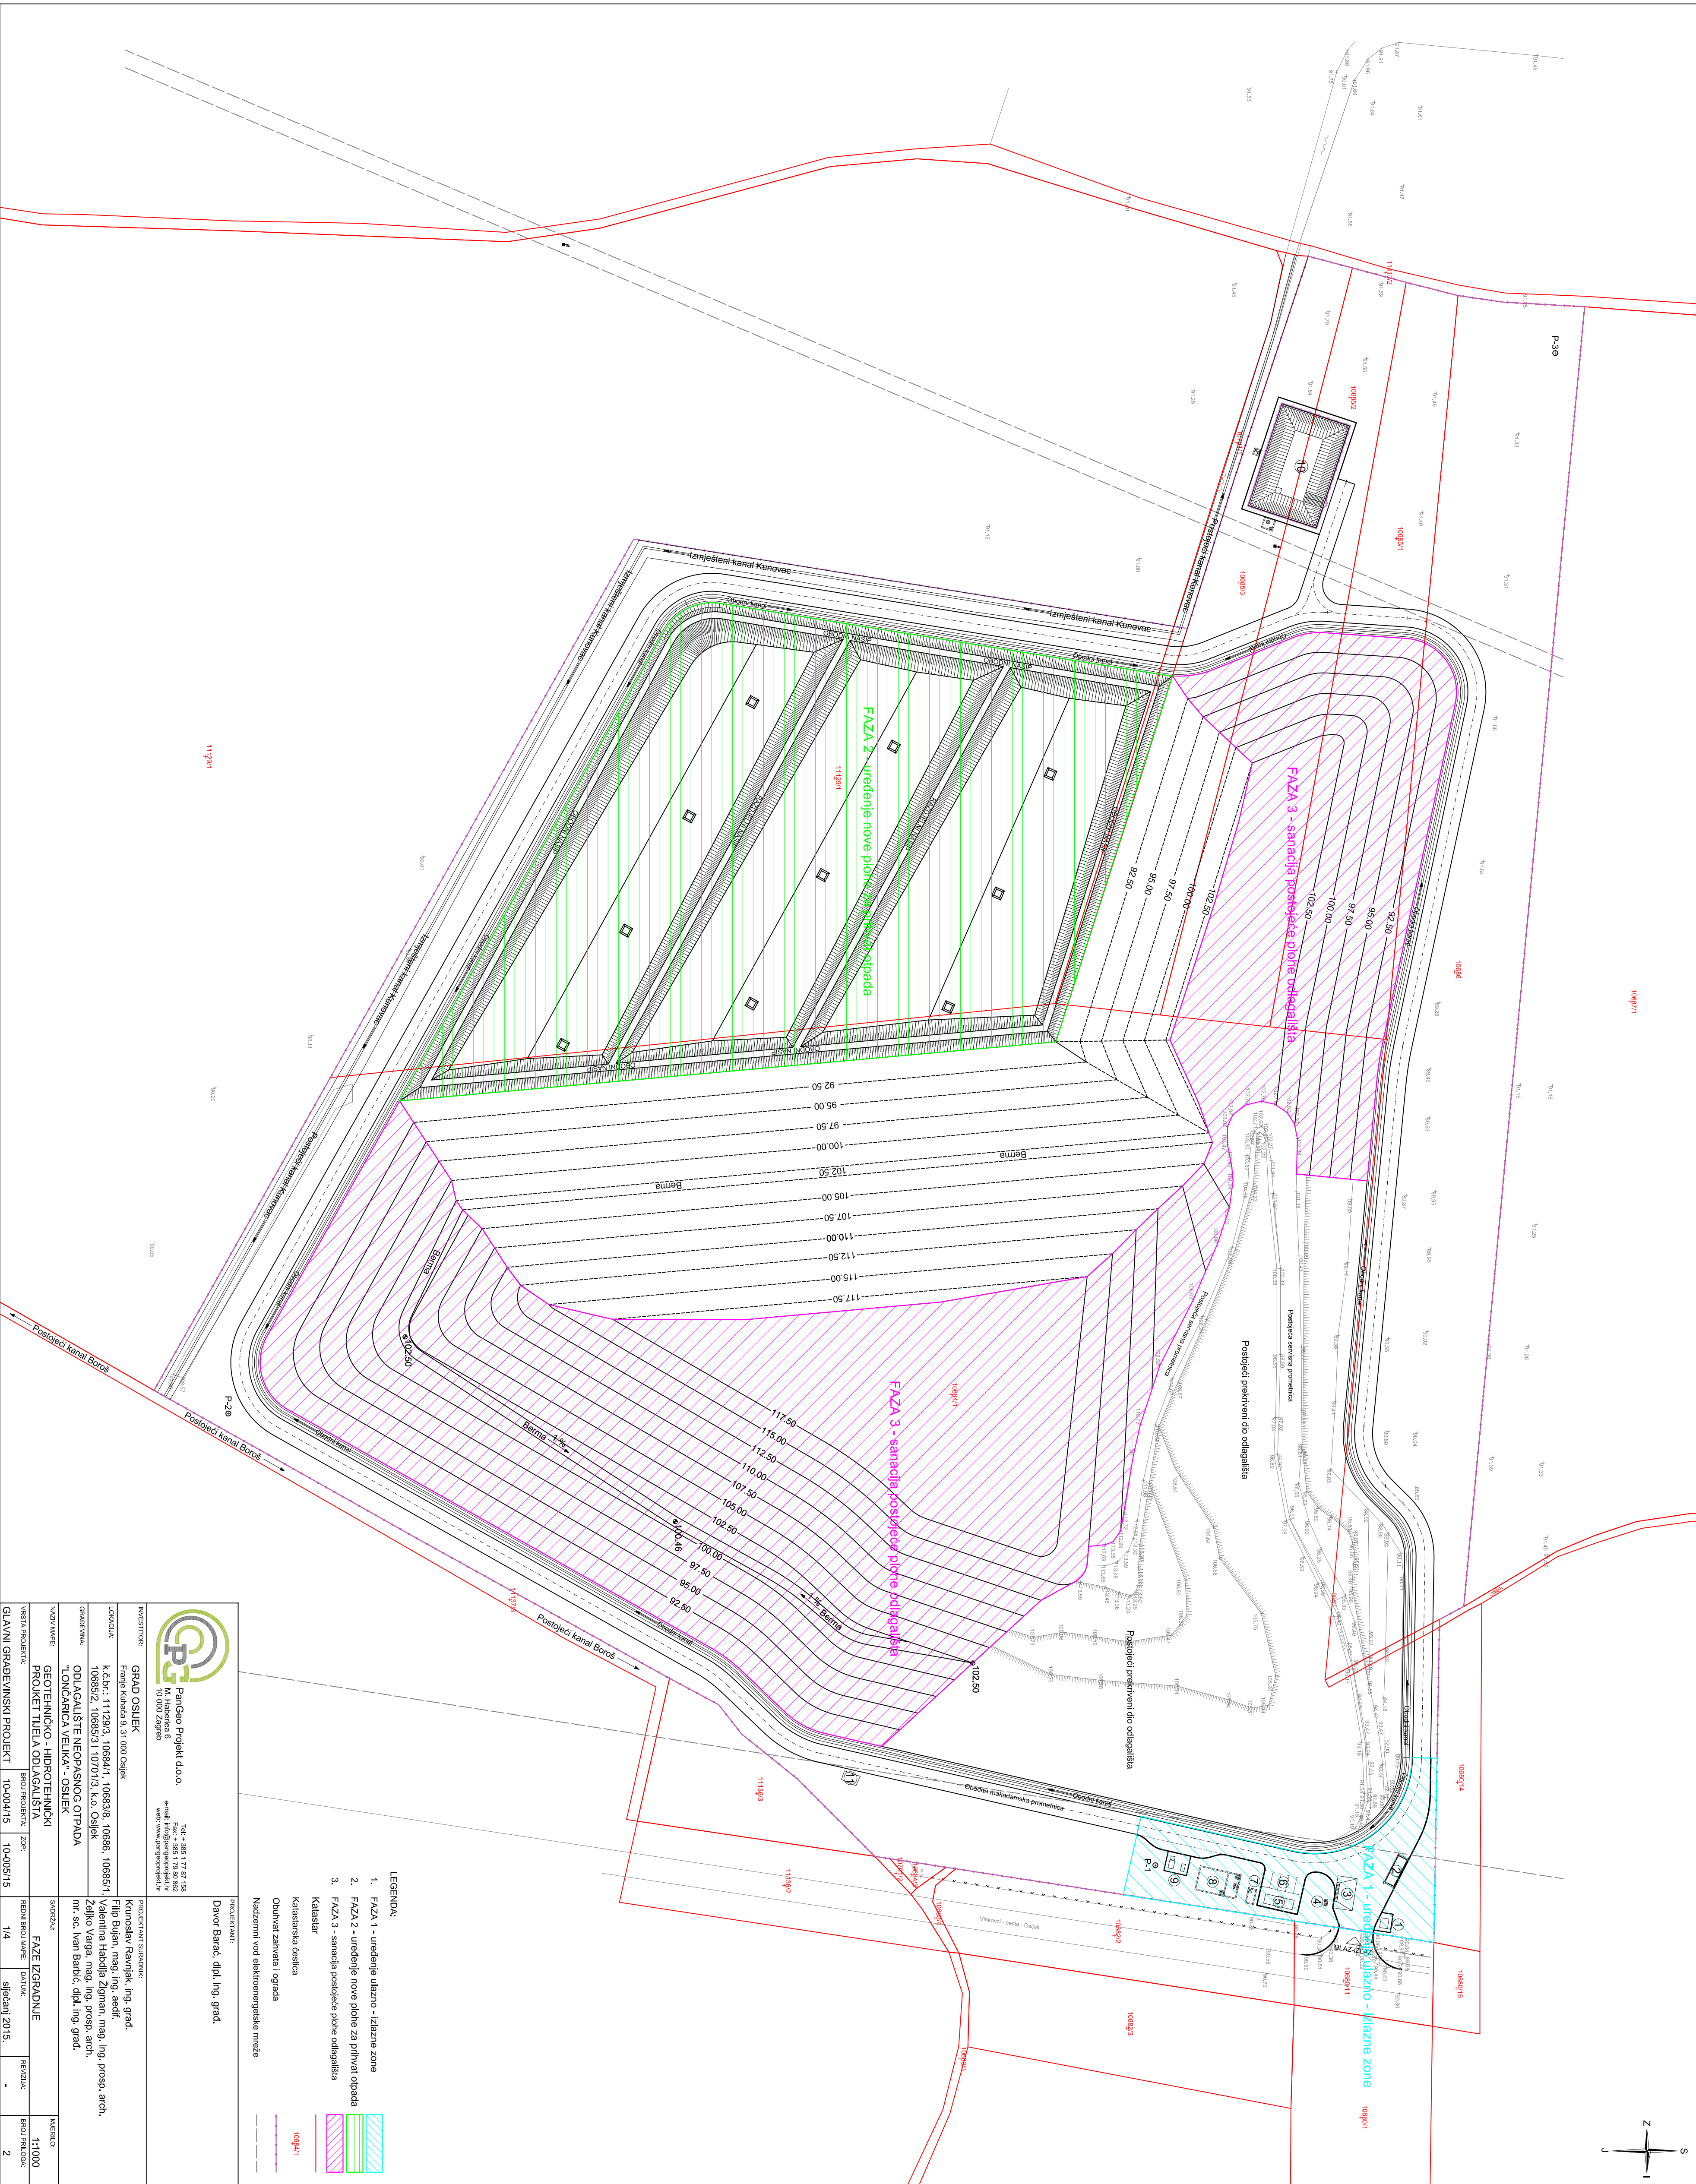

|   |  |   |  |                                                         |  |
|---|--|---|--|---------------------------------------------------------|--|
|  <p><b>Pangoel Projekt d.o.o.</b><br/>10 000 Zagreb</p> <p>Tel: +385 1 77 87 158<br/>Fax: +385 1 79 80 882<br/>e-mail: <a href="mailto:info@pangoel.hr">info@pangoel.hr</a><br/>web: <a href="http://www.pangoel.hr">www.pangoel.hr</a></p> |  |   |  | <b>PROJEKTANT:</b><br><br>Davor Barot, dipl. ing. grad. |  |
| <b>INVESTITOR:</b><br><br>GRAD OSIJEK<br><br>Frane Kušina 8, 31 000 Osijek   |  | <b>PROJEKTANT SUKOLNIK:</b><br><br>Krunoslav Ravnikar, ing. grad.<br>Filip Buiari, mag. ing. arh.<br>Valentina Habiba Zigmund, mag. ing. prosp. arch.<br>Željko Varga, mag. ing. prosp. arch.<br>mr. sc. Ivan Baotic, dipl. ing. grad. |  |                                                         |  |
| <b>LOKACIJA:</b><br><br>K.č.br.: 11129/3, 10684/1, 10683/8, 10686, 10685/1<br>10685/2, 10685/3 i 10701/3, k.o. Osijek   |  | <b>ODLAGALIŠTE NEOPASNOG OTPADA</b><br><br>"LONČARICA VELIKA" - OSIJEK   |  |                                                         |  |
| <b>GRADJEVINA:</b><br><br>"LONČARICA VELIKA" - OSIJEK   |  | <b>GEOTENHČKI - HIDROTEHNIČKI</b><br><br>PROJEKT TIJELA ODLAGALIŠTA   |  |                                                         |  |
| <b>NAZIV PROJEKTA:</b><br><br>GRADJEVINSKI PROJEKT TIJELA ODLAGALIŠTA   |  | <b>SRUČAJ:</b><br><br>FAZE IZRADNJE   |  |                                                         |  |
| <b>UNOS TIJELA PROJEKTA:</b><br><br>BROJ PROJEKTA: 10-004/15<br><br>10-005/15   |  | <b>REDAK BROJ DOK.:</b> 1/4<br><b>IZDANJE:</b> siječanj 2015.   |  | <b>REZULTAT:</b> -                                      |  |
|   |  |   |  | 2                                                       |  |