


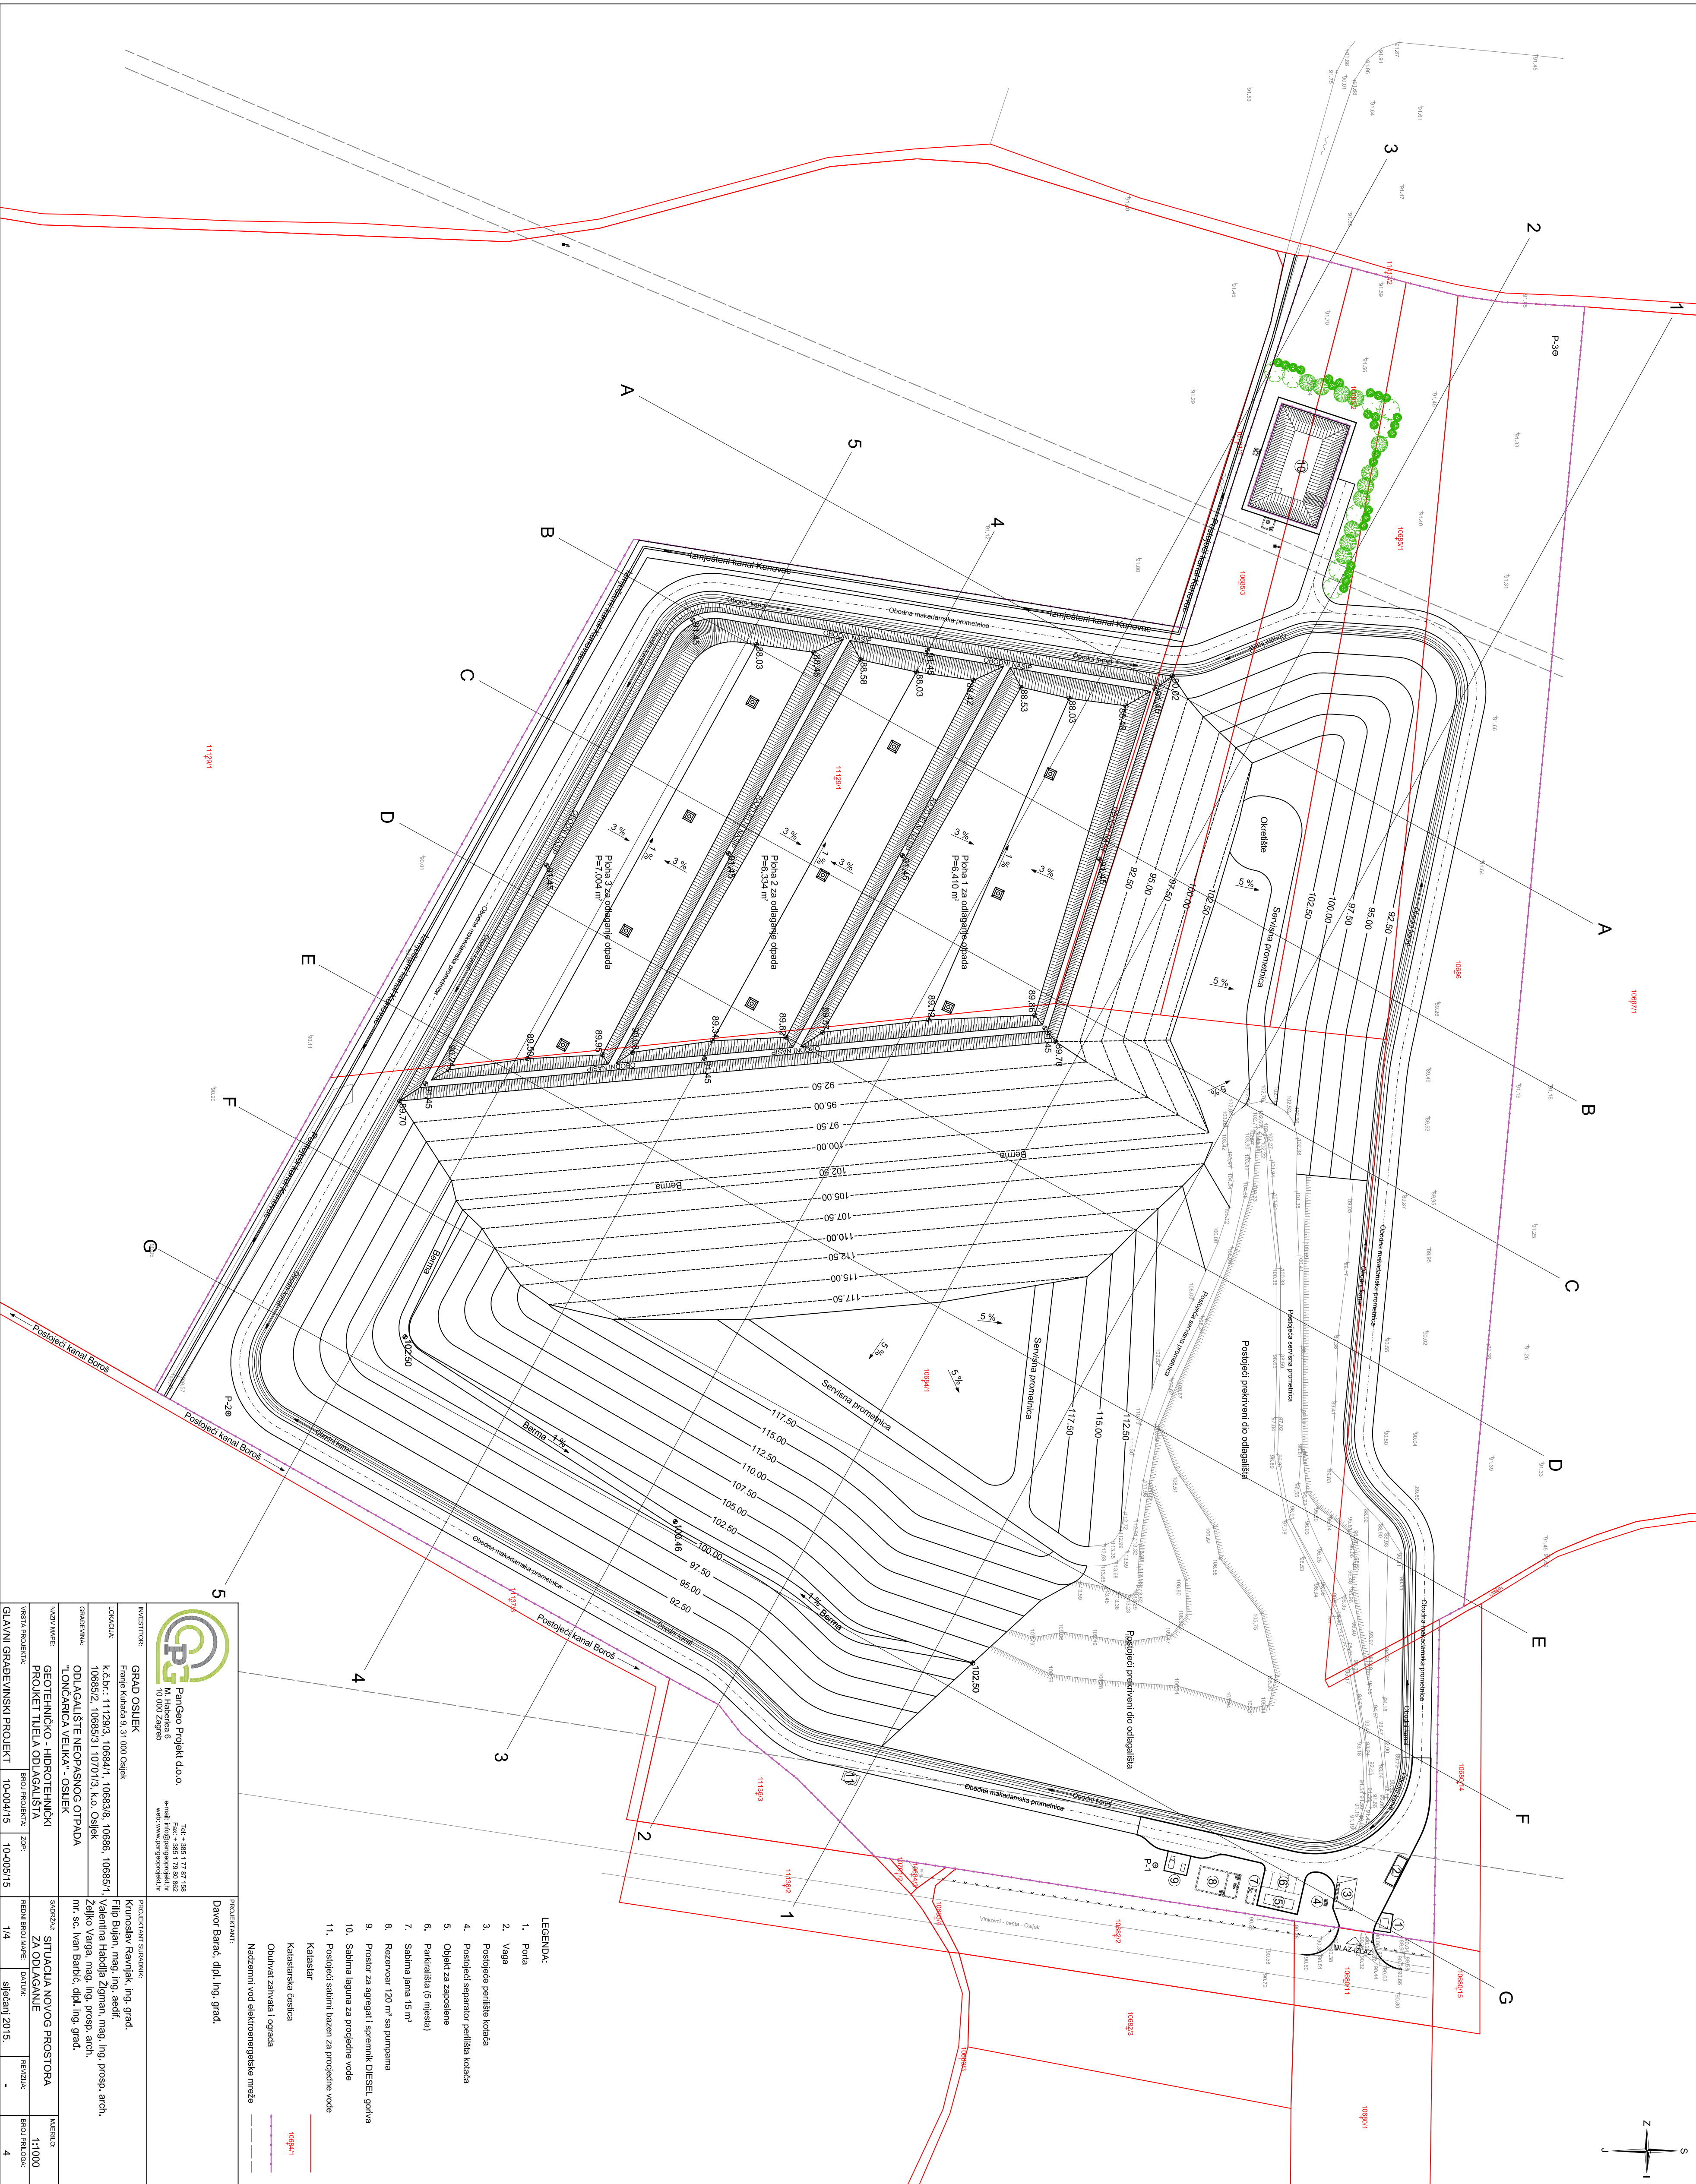

 ParGeo Projekt d.o.o. Trg bana Pavla Preradovića 10 10 000 Zagreb Tel + 385 1 77 87 156 Fax + 385 1 79 80 862 email: info@pargeoprojekt.hr web: www.pargeo-projekt.hr					PROJEKTANT:	
INVESTITOR:					Davor Barišić, dipl. ing. građ.	
GRAD OSIJEK					PROJEKTANT SURADNIK:	
Frane Kuhača 9, 31 000 Osijek					Krunoslav Ravnik, ing. građ.	
LOKACIJA:					Filip Bujan, mag. ing. arh.	
K.ž.b.k.: 111293, 106894/1, 106893/8, 10686, 10685/7					Valentina Hadžila Zgamen, mag. ing. prosp. arch.	
10688/2, 10685/3 i 10701/3, k.o. OSIJEK					Zeljko Varga, mag. ing. prosp. arch.	
ODLAGAŠTE NEPOSPOSNOG OPIKADA					mr. sc. Ivan Barišić, dipl. ing. građ.	
"LONČARICA VELIKA" - OSJEK						
NADIM IME:					SADRŽAJ:	
GEOTEHNIČKO - HIDROTEHNIČKI					SITUACIJA NOVOG PROSTORA	
PROJEKT TIJELA ODLAGAŠTE					ZA ODLAGANJE	
VRS I II PROJEKTA					REZIMÉ BROJ PROJEKTA	
					1/4	
					siječanj 2015.	
					REZIMÉ	
					-	
					BROJ PROJEKTA	
					4	