


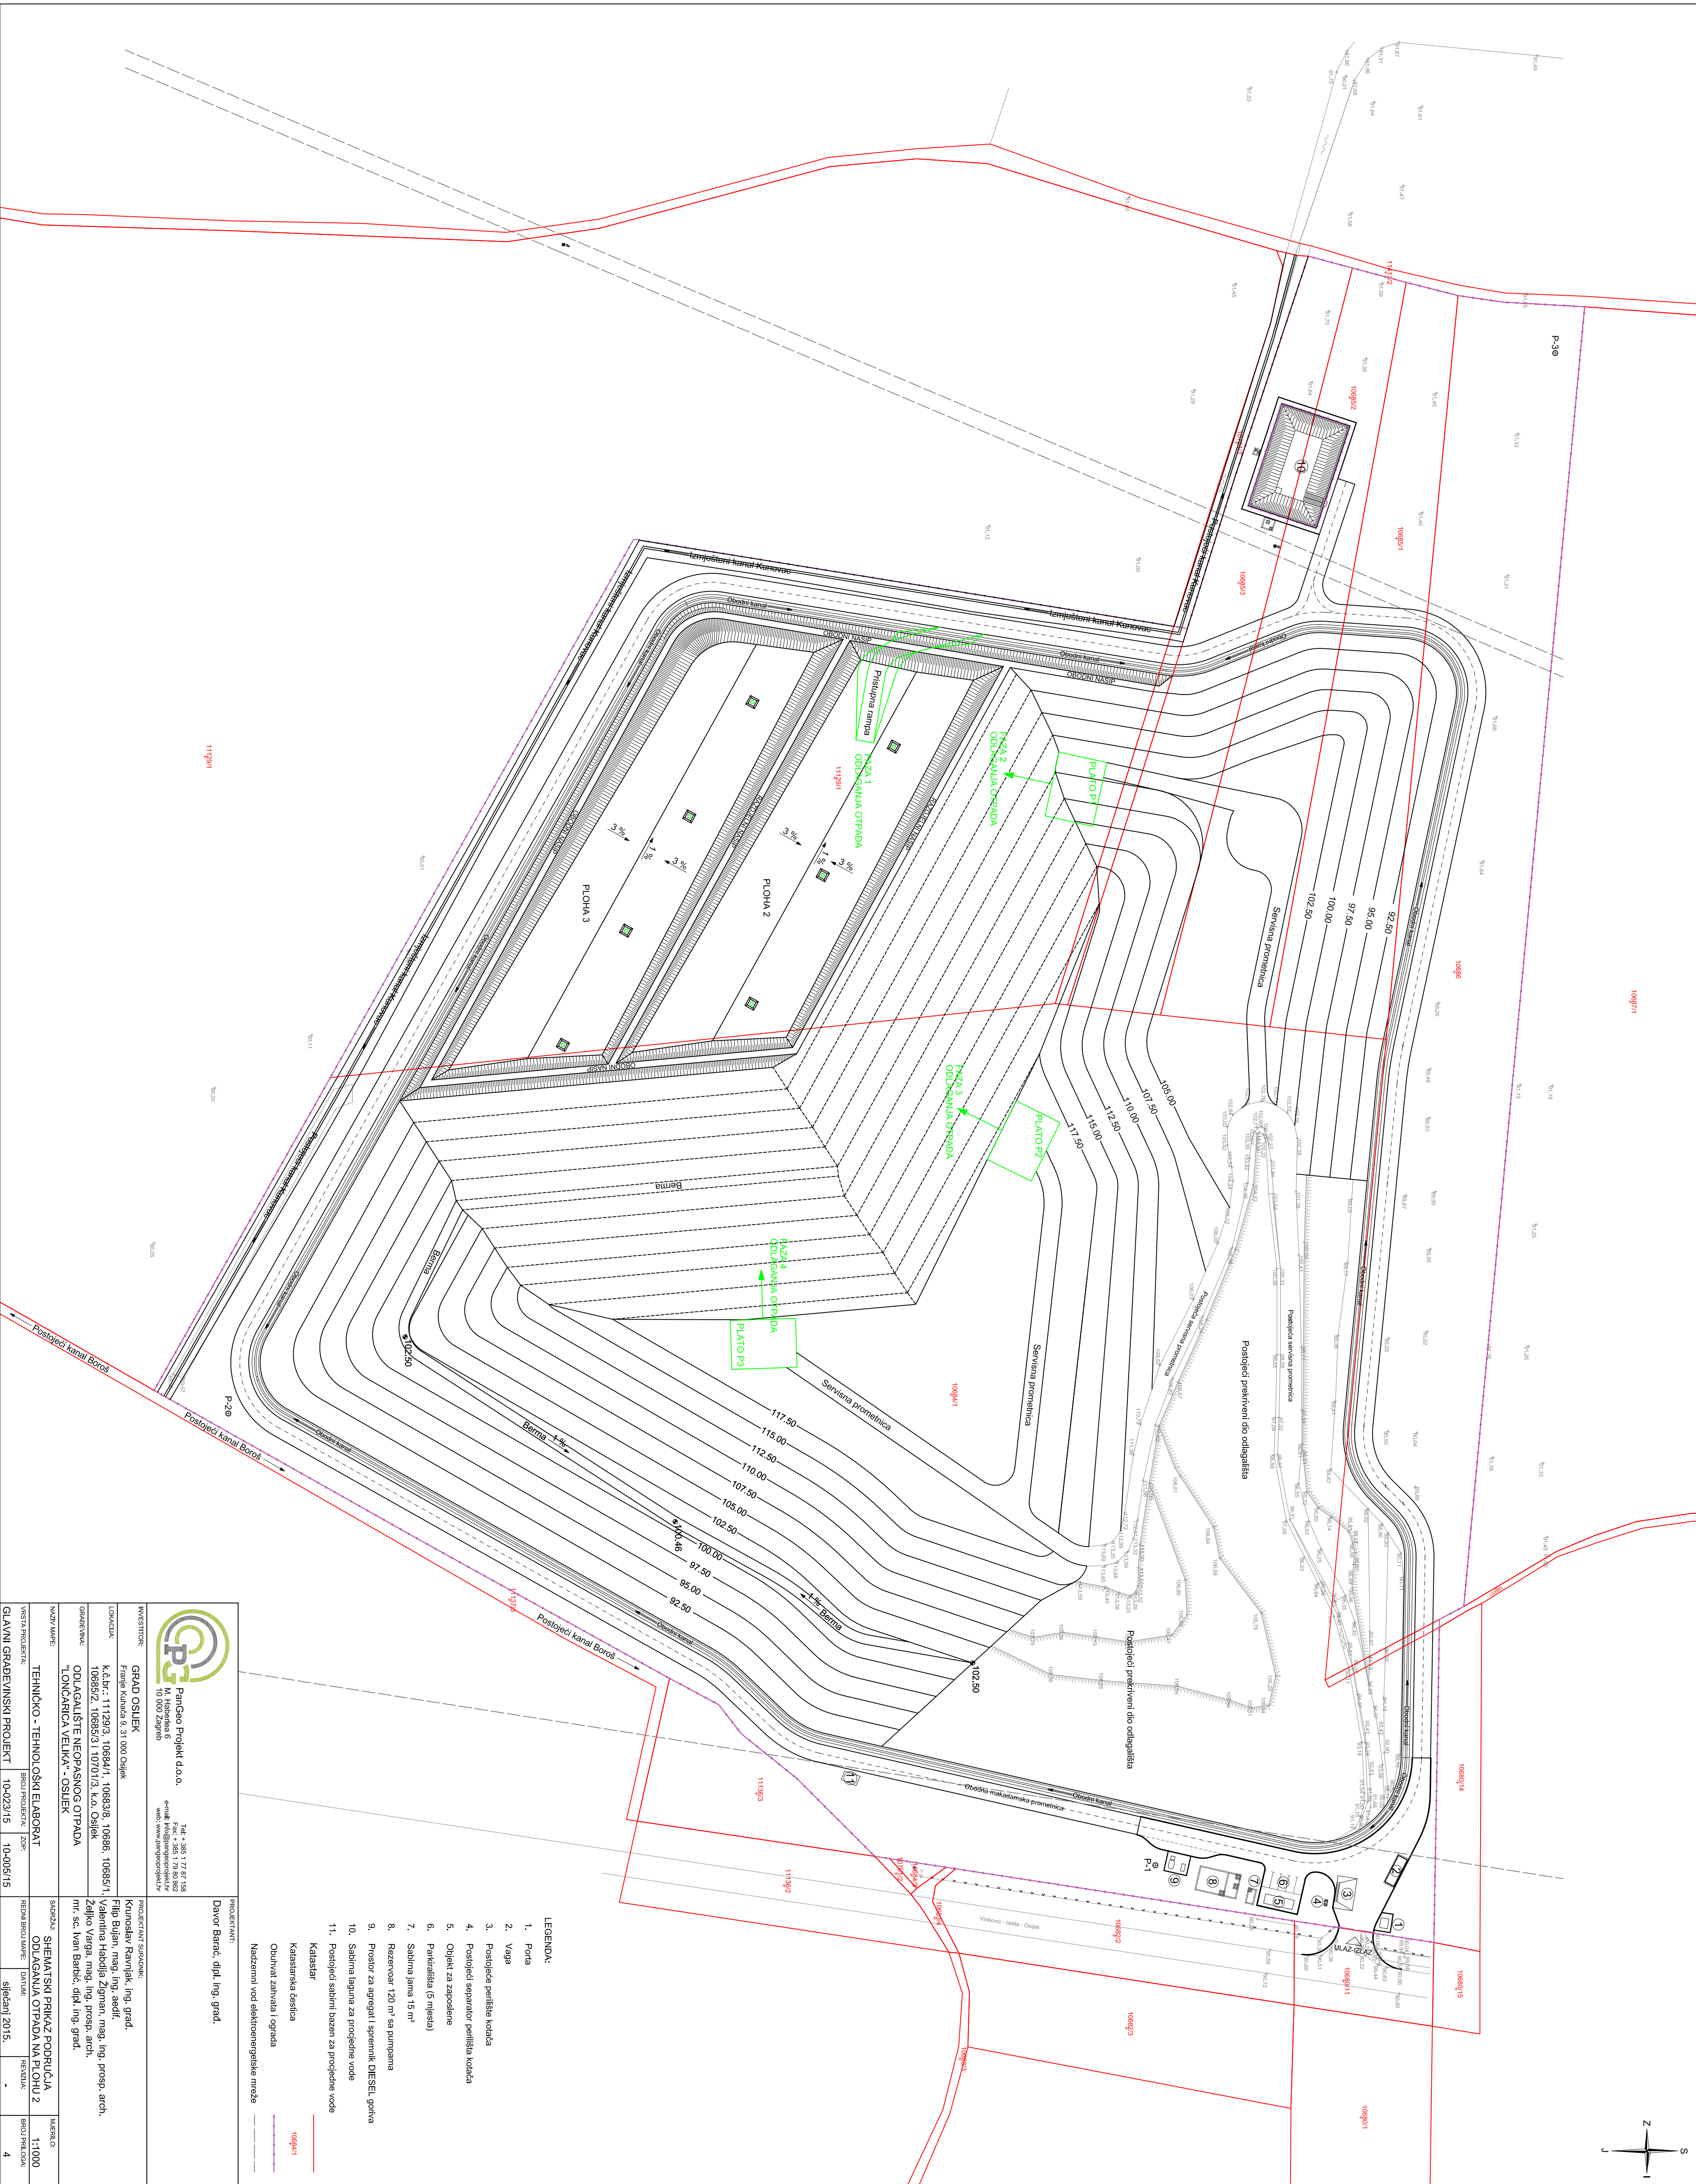

 ParGeo Projekt d.o.o. Zagreb, Hrvatska 10 000 Zagreb Tel. + 385 1 77 87 156 Fax. + 385 1 79 90 862 e-mail: info@pargeo.hr web: www.pargeo.hr				PROJEKTANT:	
INVESTITOR:				PROJEKTANT SURADNIK:	
GRAD OSIJEK				Krunoslav Ravnik, ing. građ.	
Frane Kučina 9, 31 000 Osijek				Filip Bujan, mag. ing. arh.	
LOKALITET:				Valentina Hadžića Zgamen, mag. ing. prosp. arh.	
K.ž.b.t.: 111293, 106894/1, 106893/8, 10686, 10685/1, 10685/2, 10685/3 i 10701/3, k.o. Osijek				Željko Varga, ing. prosp. arh.	
GRADJEVNINA:				mr. sc. Ivan Babić, dipl. ing. građ.	
ODLAGALIŠTE NEPOSPOSNOG OTPADA					
"LONČARICA VELIKA" - OSIJEK					
NAZIV MAPE:				SADRŽAJ:	
TEHNIČKO - TEHNOLOŠKI ELABORAT				SHEMAJSKI Prikaz PODRUČJA ODLAGALIŠTA, OTPADNA NA PLOHU 2	
VRS I II PROJEKTA		BROJ PROJEKTA		DIOVIK	
10-023/15		10-005/15		siječanj 2015.	
10-023/15		10-005/15		-	
BROJ PROJEKTA		DIOVIK		BROJ PROJEKTA	
10-023/15		10-005/15		4	