


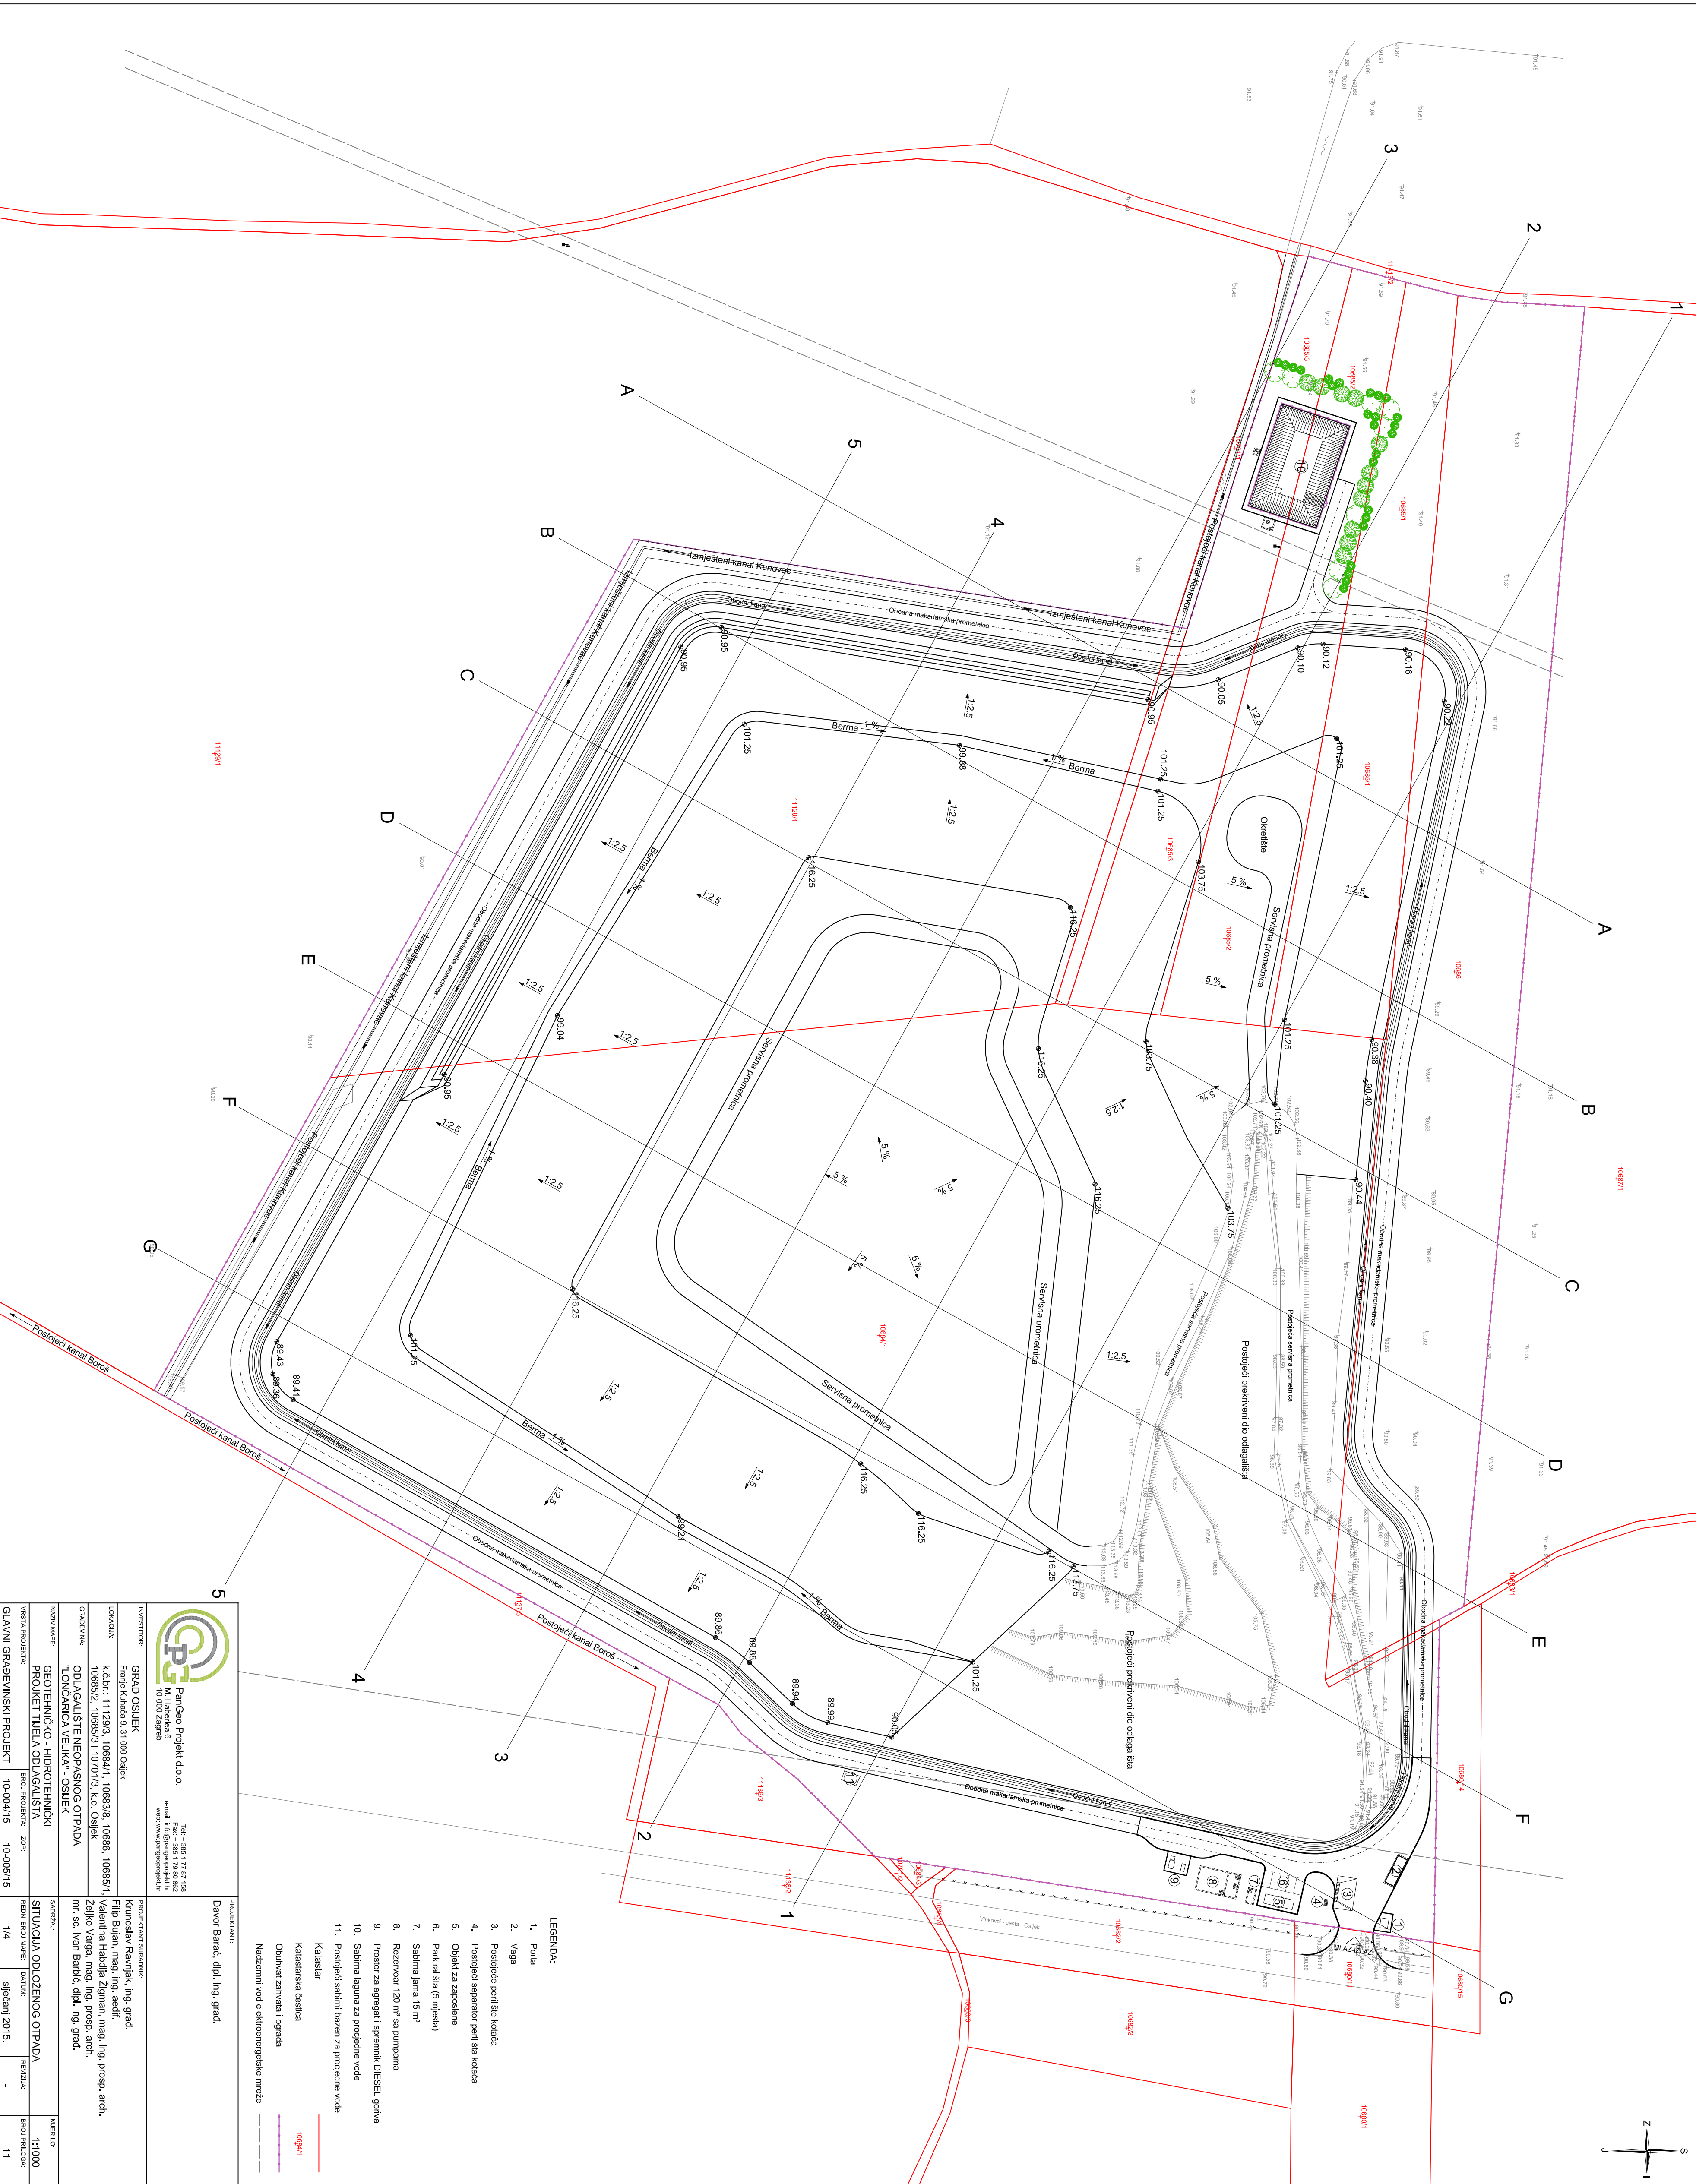

 ParGeo Projekt d.o.o. Zagreb, Hrvatska 10 000 Zagreb Tel + 385 1 77 87 156 Fax + 385 1 79 50 862 e-mail: info@pargeoprojekt.hr web: www.pargeo-projekt.hr					PROJEKTANT:	
INVESTITOR:					PROJEKTANT SURADNIK:	
GRAD OSIJEK					Krunoslav Ravnik, ing. građ.	
Frane Kučina 9, 31 000 Osijek					Filip Bujan, mag. ing. arh.	
LOKALITET:					Valentina Hadžića Zgamen, mag. ing. prosp. arch.	
K.ž.b.k.: 11129/3, 106894/1, 106893/8, 10686, 10685/1					Zeljko Varga, mag. ing. prosp. arch.	
106893/2, 10685/3 i 17070/3, k.o. Osijek					mr. sc. Ivan Babić, dipl. ing. građ.	
ODLAGAŠTE NEPOSPOSNOG OTPADA						
"LONČARICA VELIKA" - OSIJEK						
NAZIV MARE:					SADRŽAJ:	
GEOTEHNIČKO - HIDROTEHNIČKI					SITUACIJA ODLOŽENOG OTPADA	
PROJEKT TIJELA ODLAGAŠTISA					REČEN BROJ MARE	
VRS I II PROJEKTA					1/4	
BROJ PROJEKTA					siječanj 2015.	
20P					-	
10-004/15					11	
10-005/15						
BROJ PROJEKTA					11	